



中国水产科学研究院淡水渔业研究中心
FRESHWATER FISHERIES RESEARCH CENTER, CAFS

合作设计单位:

Notes:
1. This drawing and design are copyright and no portion may be reproduced without the permission of the Company.
2. Do not scale. Use written dimensions only.
3. This drawing is to be read in conjunction with the Specification and Condition of Contract.
4. Drawing not showing the last revision are to be cancelled.

注意:
1. 未经允许, 任何人不得私自制作任何部分之副本。
2. 切勿以比例量取此图, 一切以图内数字所示为准。
3. 本合同图样, 须同时阅读合同规格书。
4. 此图以最新版本为准, 其他旧版自动作废。

项目名称: 金坛国家现代农业产业园
朱林河蟹智慧养殖基地
基础设施建设项目

子项:

KEY PLAN

DESIGNED BY 设计

DRAWN BY 制图

REVISION BY 校对

CHECKED BY 审核

STAMP

SHEET TITLE


看护房详图一

SCALE 比例


SHEET NO. 图号.

5-2


Date 日期 202402

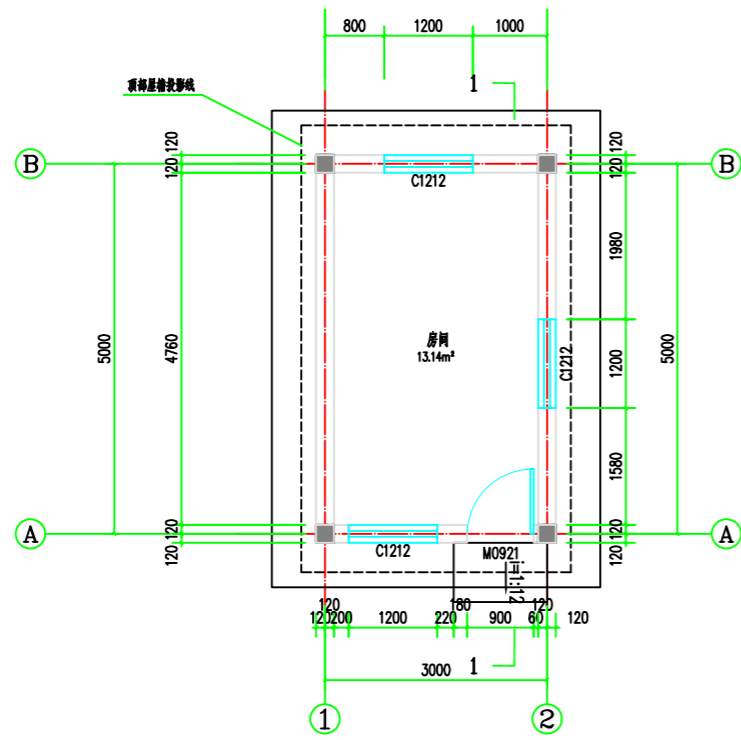


平面图 1:100

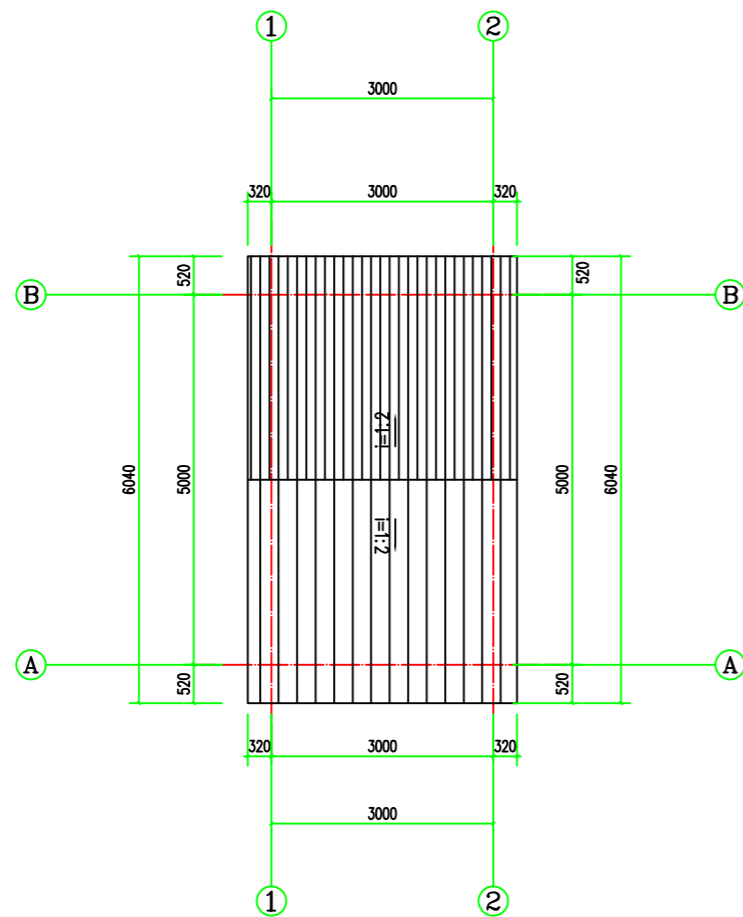

屋顶平面图 1:100

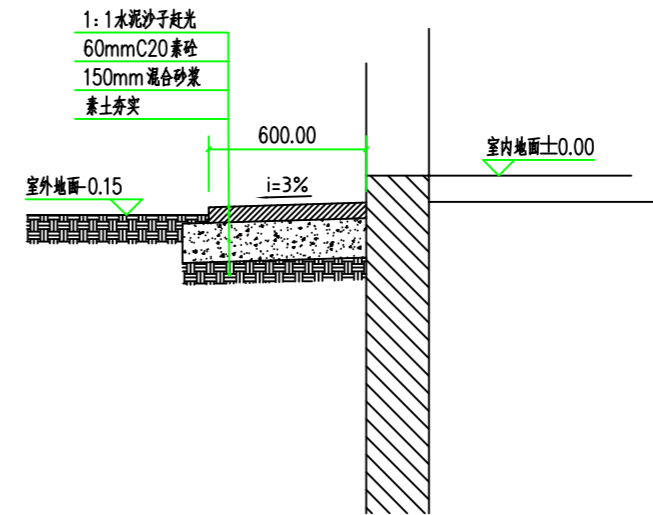

散水做法详图

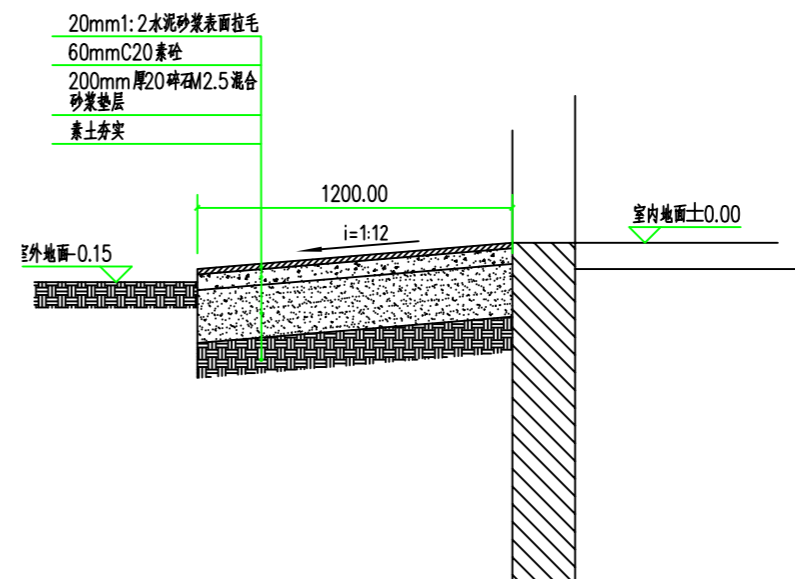

坡道做法详图