


LEGEND 图例
CODE 编号 DESCRIPTION 图例说明

- FL FLOOR LEVEL
完成面标高
- RL ROAD LEVEL
道路标高
- WL WATER LEVEL
水面标高
- BF BOTTOM OF FOUNTAIN/
POND/POOL
水池底标高

主要材料表						
名称	图例	规格	数量	单位	材质	
现状排水渠			1043	米	现状水渠利用, 破损部分按原状修复	
新建排水渠		新建排水渠 100米	0.6m	925	米	预制U型排水渠 (见详图)
溢水井			3	座	钢混结构	
排水控制井			6	座	钢混结构	
过路管		0.5m	5	米	直径0.5米预制管	
过路管		1m	17	米	直径1米预制管	
看护房		5m*3m	15	平方米	砖混结构	

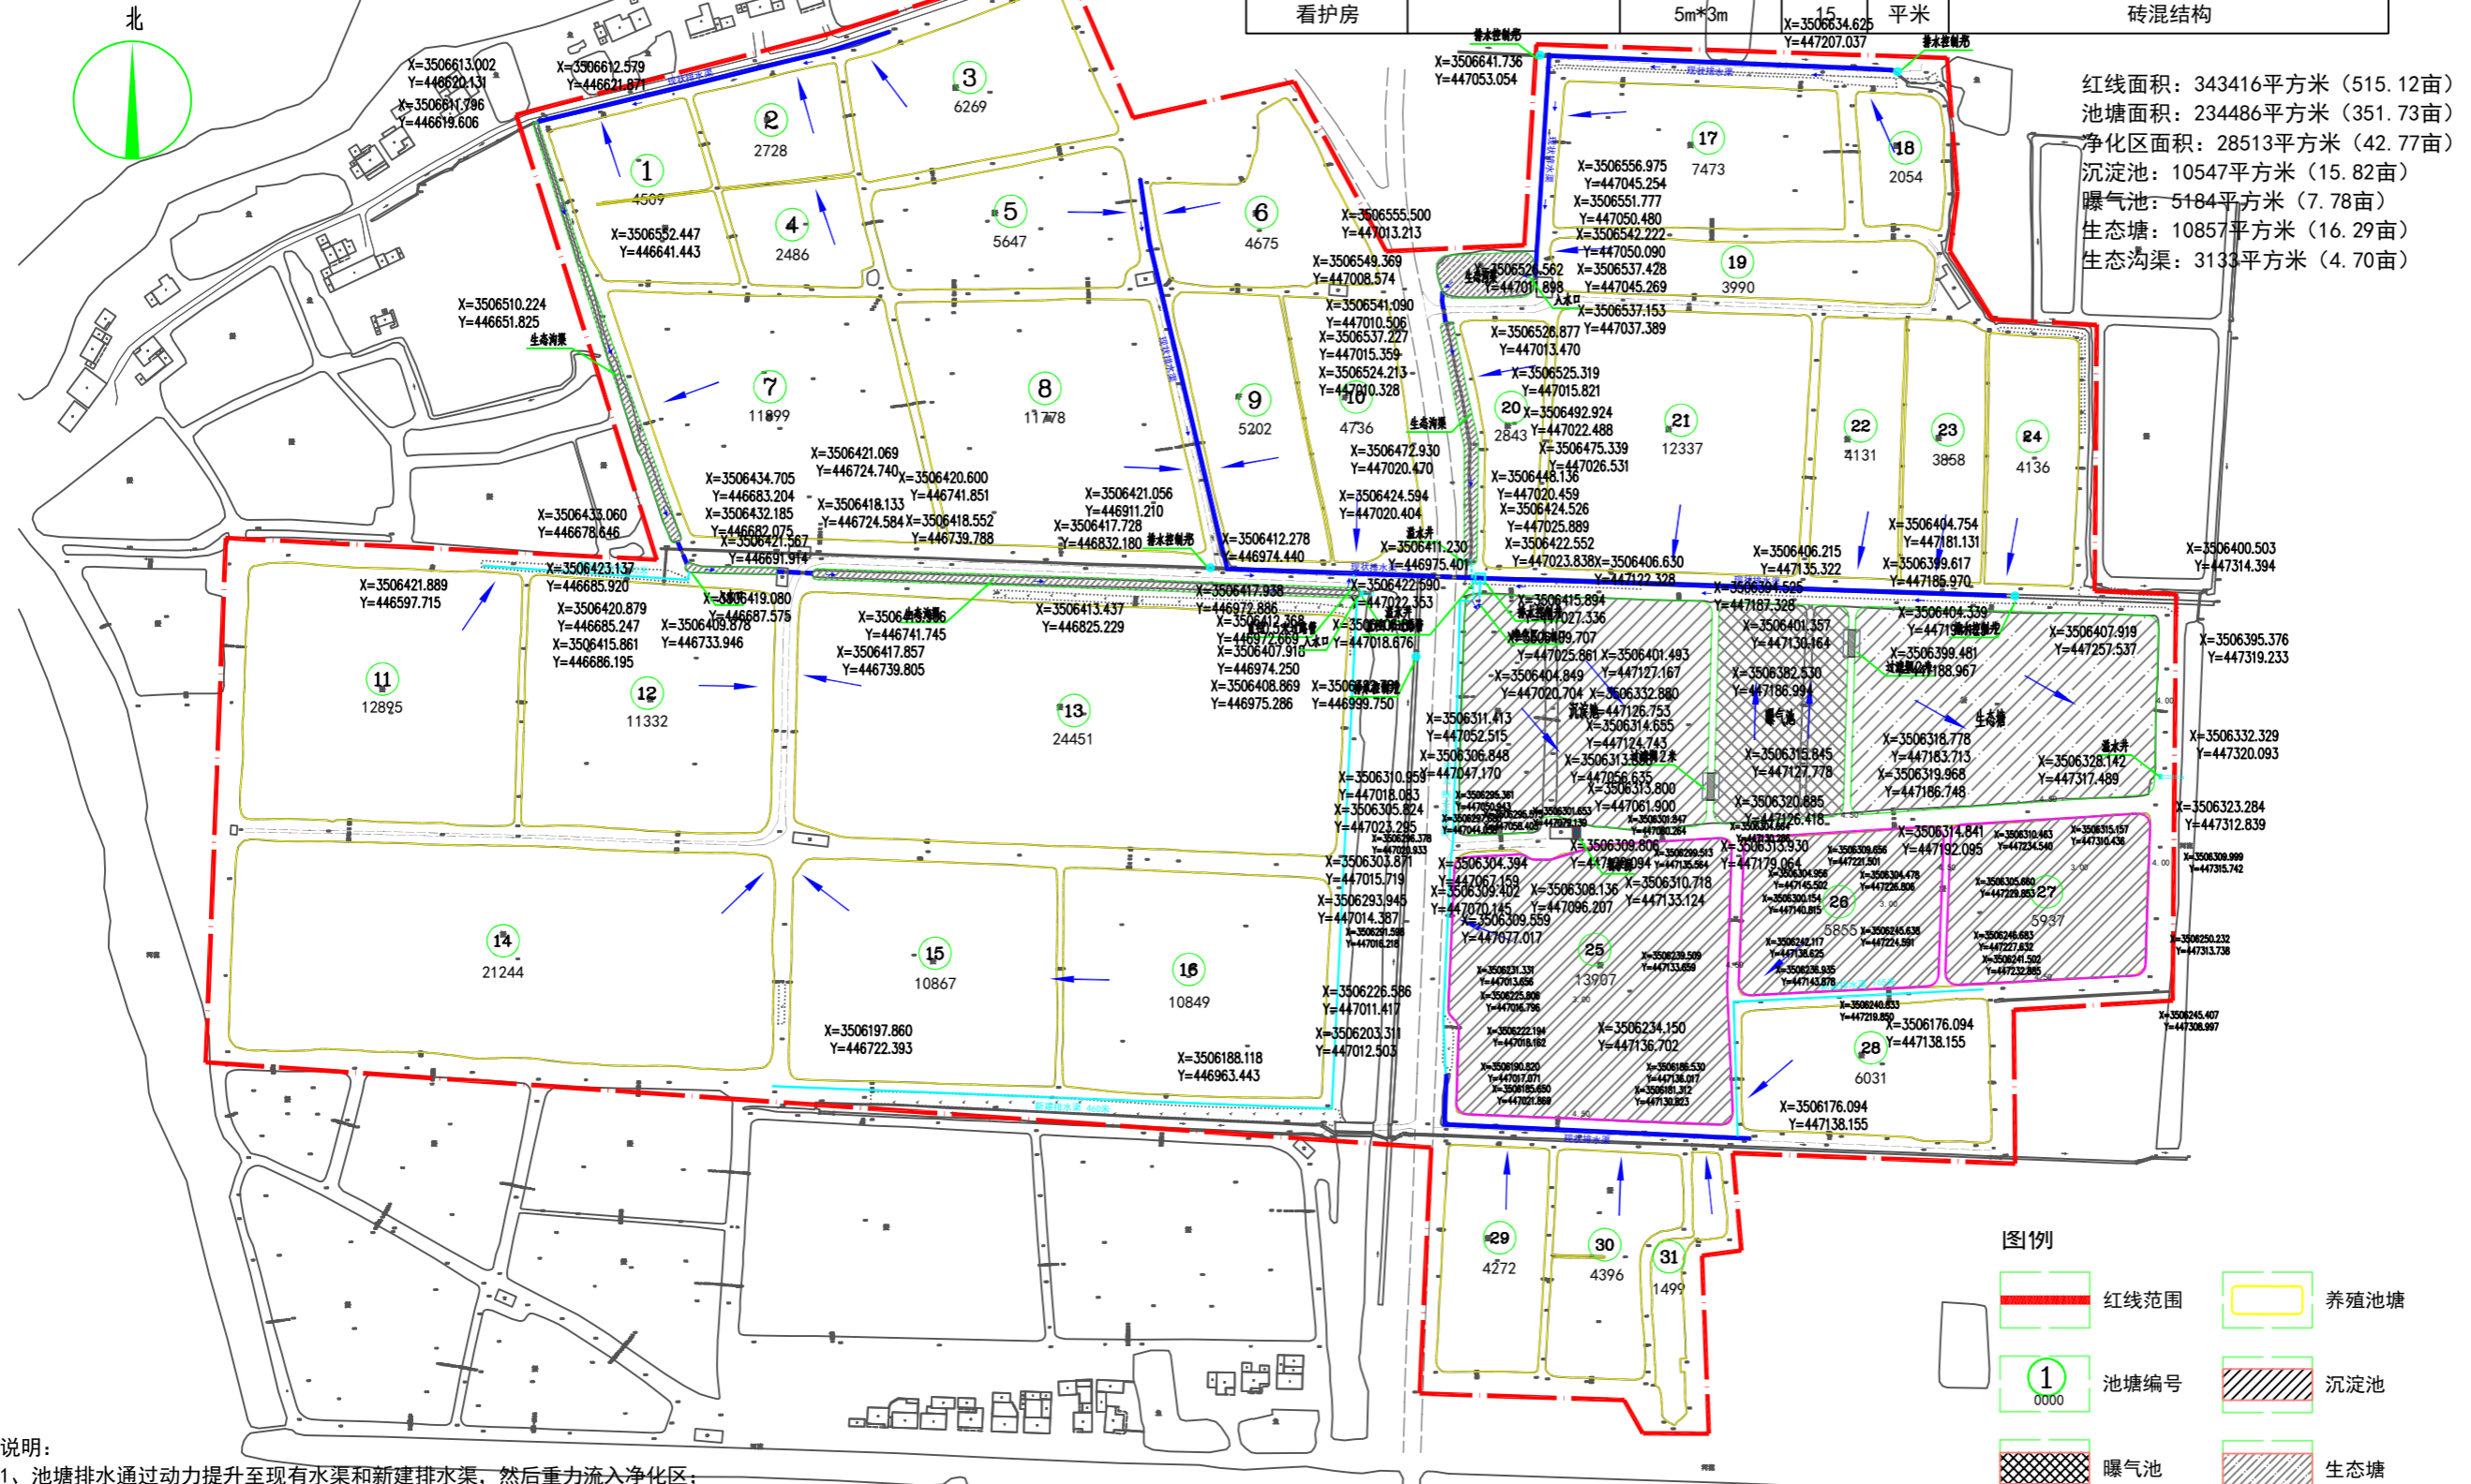

说明:
1、池塘排水通过动力提升至现有水渠和新建排水渠, 然后重力流入净化区;
2、将现状水渠改造为净化区排水渠, 在现状排水渠关键节点新建排水控制井2和排水控制井1以
满足在不影响原有水渠功能的情况下利用现状水渠作为本工程的排水渠;
3、在生态沟渠末端各建设1座溢水井, 保留原有排水沟的功能, 常规情况下池塘排水通过管道进
入净化区, 打开控制插管恢复至初始排水方向, 具体结构见详图。

项目总平面图

- 图例
- 红线范围
 - 池塘编号
 - 曝气池
 - 改造池塘
 - 养殖池塘
 - 沉淀池
 - 生态塘



中国水产科学研究院淡水渔业研究中心
FRESHWATER FISHERIES RESEARCH CENTER, CAFS

合作设计单位:

说明:
1. This drawing and design are copyright and no portion
may be reproduced without the permission of the
Owner.
2. It is not to be used for any other purpose.
3. This drawing is to be read in conjunction with the
Specification and Conditions of Contract.
4. Drawing not showing the last revision can be cancelled.

项目名称: 金坛国家现代农业产业园
朱林河蟹智慧养殖基地基
础设施建设项目

KEY PLAN

DESIGNED BY 设计
DRAWN BY 绘图
REVISION BY 校核
CHECKED BY 审核
STAMP

SHEET TITLE
项目总平面图

SCALE 比例
SHEET NO. 图号
1-3

Date 日期 2024.02