



中国水产科学研究院淡水渔业研究中心  
FRESHWATER FISHERIES RESEARCH CENTER, CAFS

合作设计单位:

Notes:  
1. This drawing and design are copyright and no portion may be reproduced without the permission of the Company.  
2. Do not scale. Use written dimensions only.  
3. This drawing is to be read in conjunction with the Specification and Conditions of Contract.  
4. Drawing not showing the last revision are to be cancelled.

注意:  
1. 未经允许, 任何人不得私自制作任何部分之副本。  
2. 切勿以比例量取此图, 一切尺寸均以数字所示为准。  
3. 查阅此图时, 须同时阅读合同规范书。  
4. 此图以最新版本为准, 其他旧版自动作废。

项目名称: 金坛国家现代农业产业园  
朱林河蟹智慧养殖基地基  
础设施建设项目  
子项:

KEY PLAN

DESIGNED BY 设计

DRAWN BY 制图

REVISION BY 校对

CHECKED BY 审核

STAMP

SHEET TITLE


护坡一详图

SCALE 比例

SHEET NO. 图号

3-6

Date 日期 2024.02

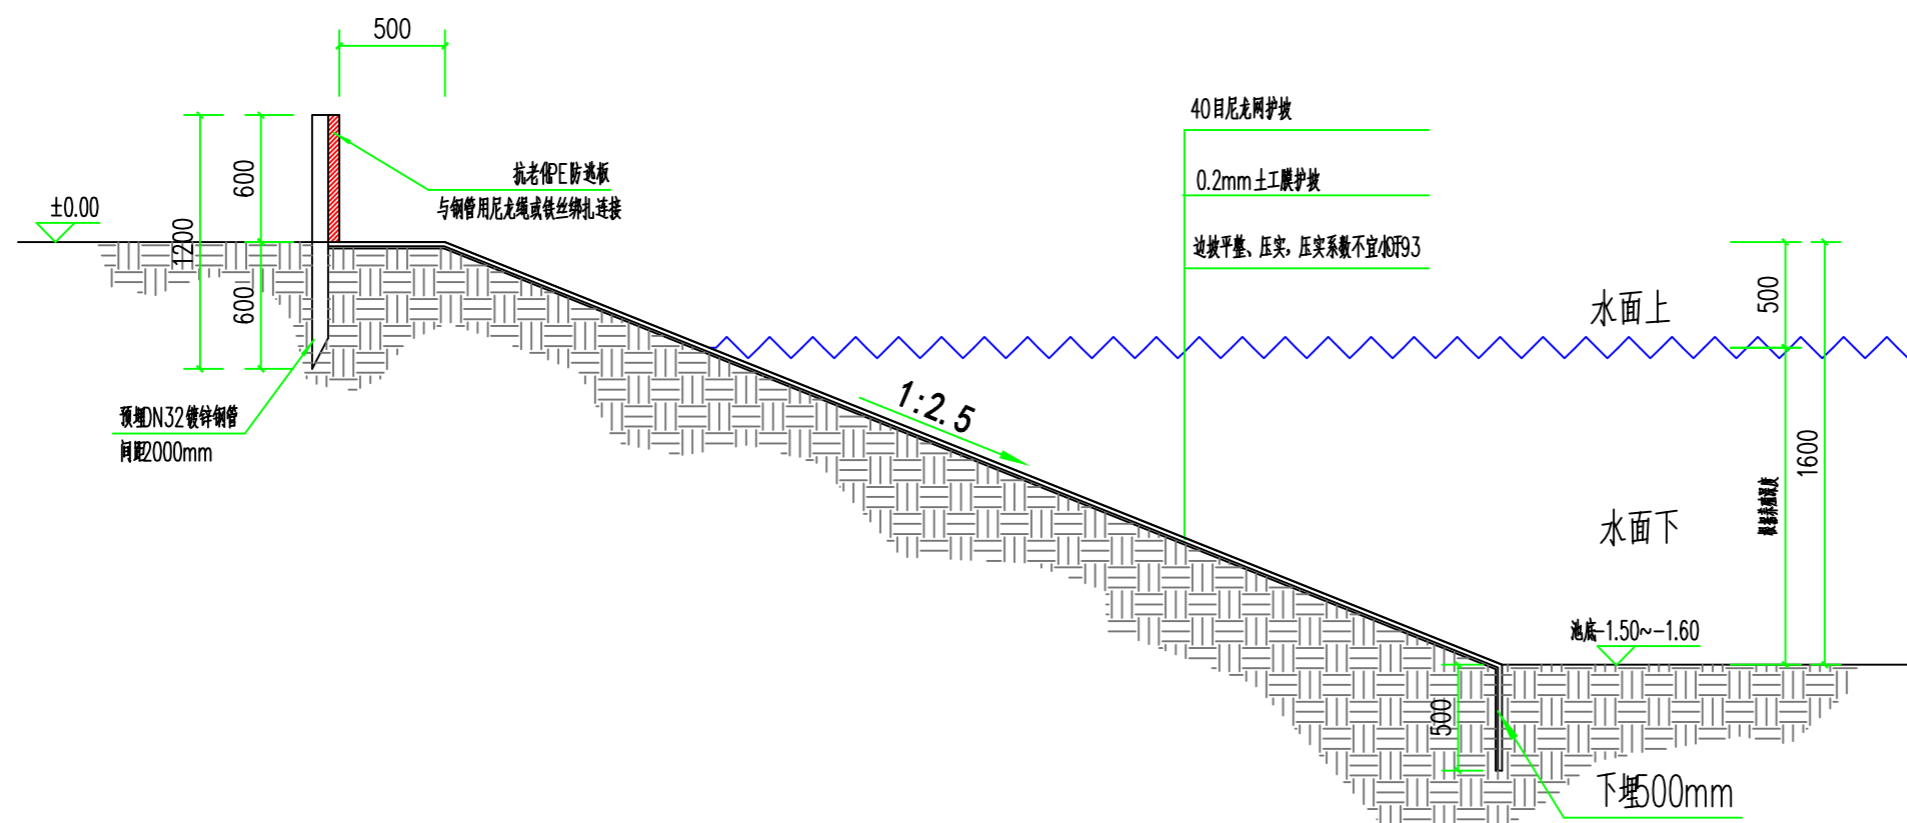

护坡一详图

说明:

1、图中单位: 标高为相对高程, 以米计, 尺寸以毫米计, 未标注部分保持原有尺寸与标高。