



中国水产科学研究院淡水渔业研究中心
FRESHWATER FISHERIES RESEARCH CENTER, CAFS

合作设计单位:

Notes:
1. This drawing and design are copyright and no portion may be reproduced without the permission of the Company.
2. Do not scale. Use written dimensions only.
3. This drawing is to be read in conjunction with the Specification and Conditions of Contract.
4. Drawing not showing the last revision are to be cancelled.

注意:
1. 未经允许, 任何人不得私自制作任何部分之副本。
2. 切勿以比例量取此图, 一切数据均以数字所示为准。
3. 查阅此图时, 须同时阅读合同规范条款。
4. 此图以最新版本为准, 其他旧版自动作废。

项目名称: 金坛国家现代农业产业园
朱林河蟹智慧养殖基地基
础设施建设项目

子项:

KEY PLAN

DESIGNED BY 设计

DRAWN BY 制图

REVISION BY 校对

CHECKED BY 审核

STAMP

SHEET TITLE


现状看护房翻新

SCALE 比例


SHEET NO. 图号

5-6

Date 日期 2024.02

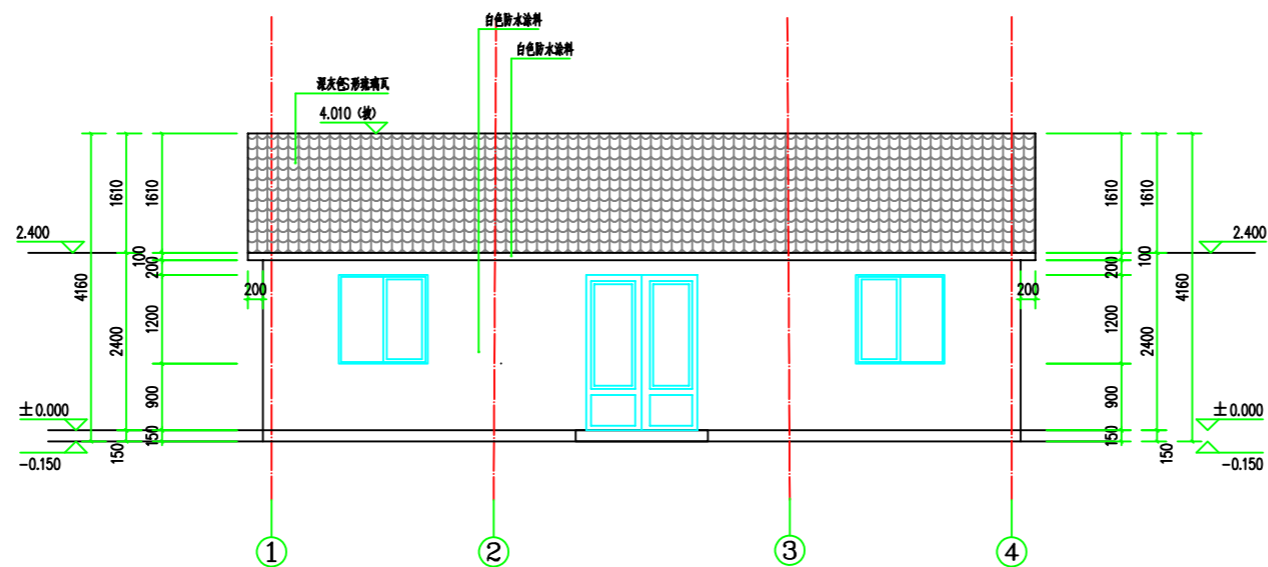

现状看护房立面图

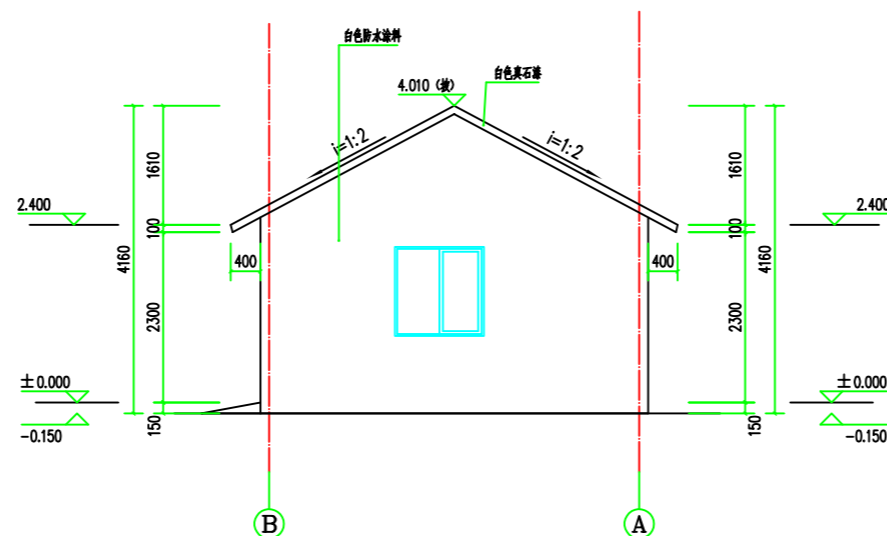

现状看护房立面图

说明:

- 1、不改变现状看护房原有结构, 更换原有坡屋面瓦为深灰色 S 型琉璃瓦;
- 2、修复外墙及屋檐部分破损部位后, 涂刷白色防水涂料。

S 型琉璃瓦;