




| 序号 | 灯具编号  | 规格 | 特性描述                         | 单位 | 数量 | 备注 |
|----|-------|----|------------------------------|----|----|----|
| 1  | XD-01 | A  | 线型投光灯/2500K/15W/1000mm       | 套  |    |    |
| 2  | XD-02 | B  | 线型投光灯/2500K/30W/1000mm       | 套  |    |    |
| 3  | XD-03 | C  | 线型投光灯/3000K/18W/1000mm       | 套  |    |    |
| 4  | XD-05 | E  | 线型投光灯/4000K/18W/1000mm       | 套  |    |    |
| 5  | XD-07 | G  | 线型投光灯/2200K/5500K/18W/1000mm | 套  |    | 可控 |

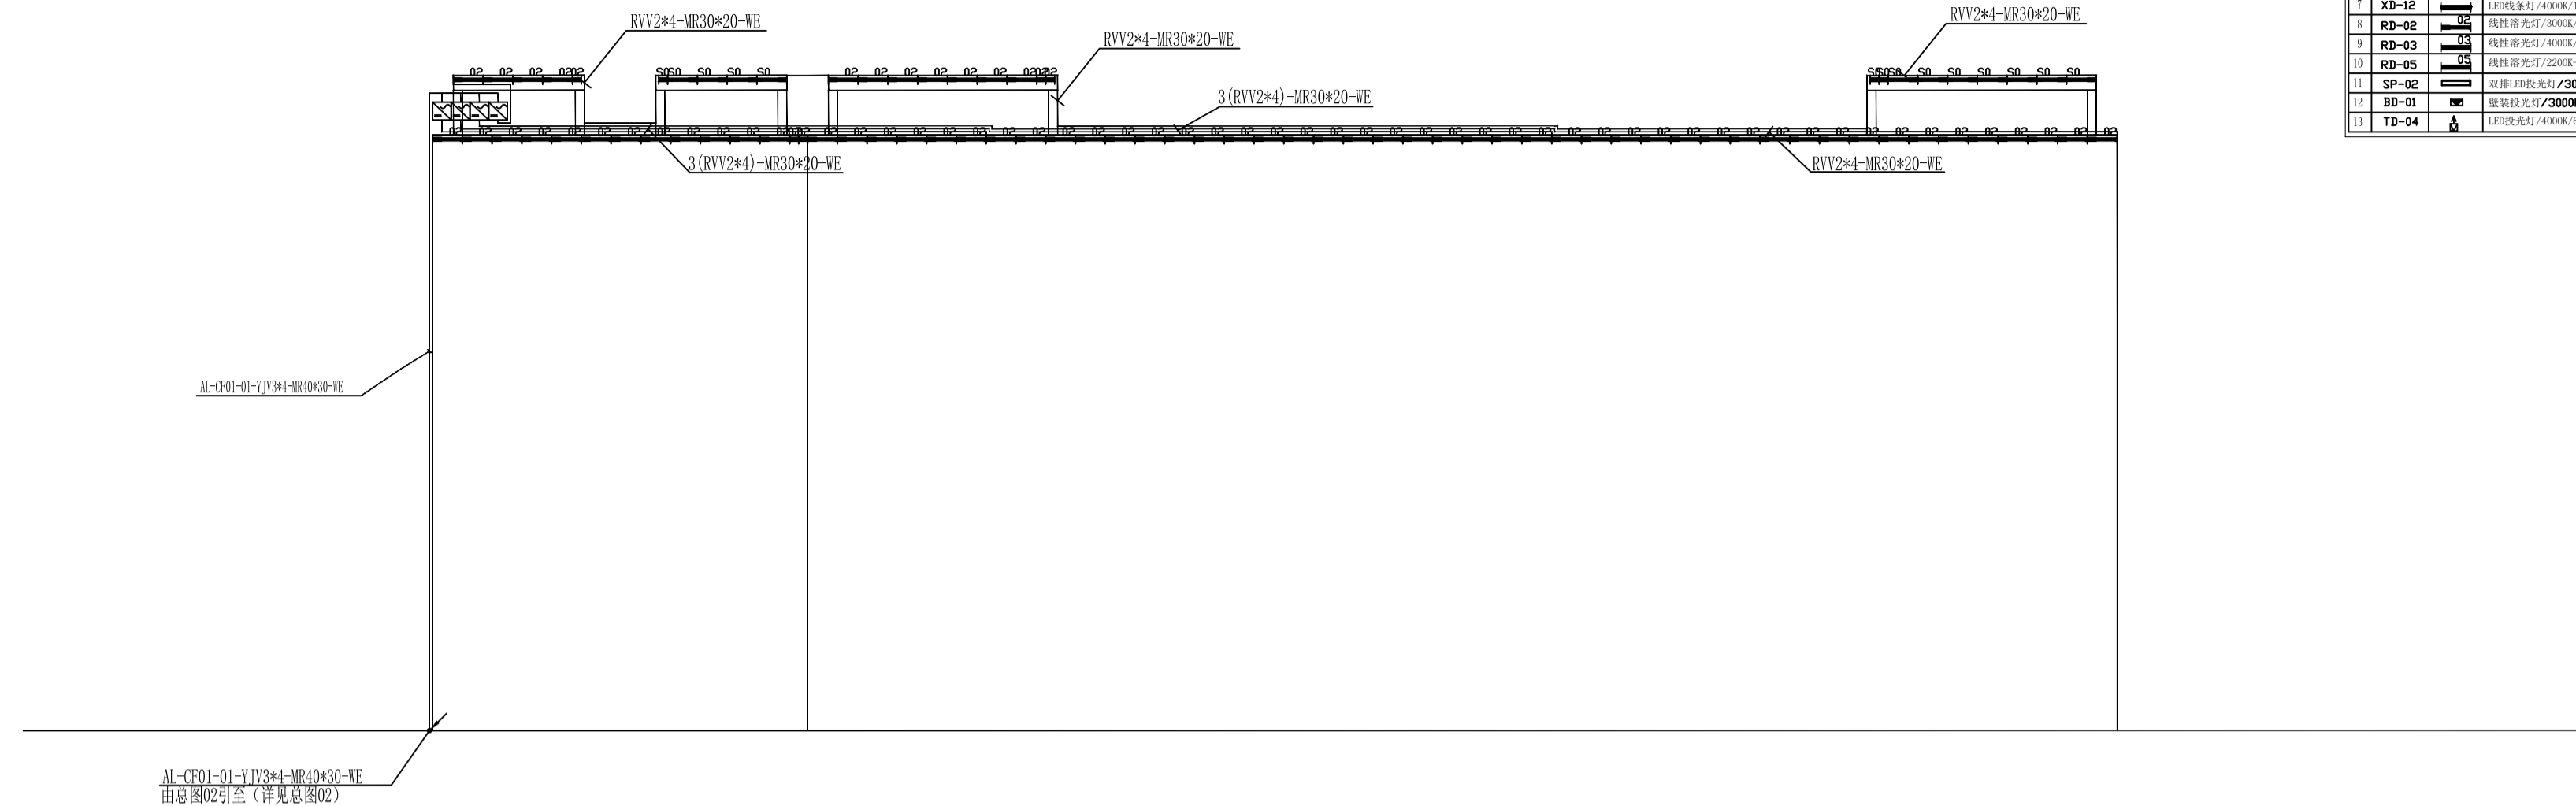

厂房①东面北面展开图

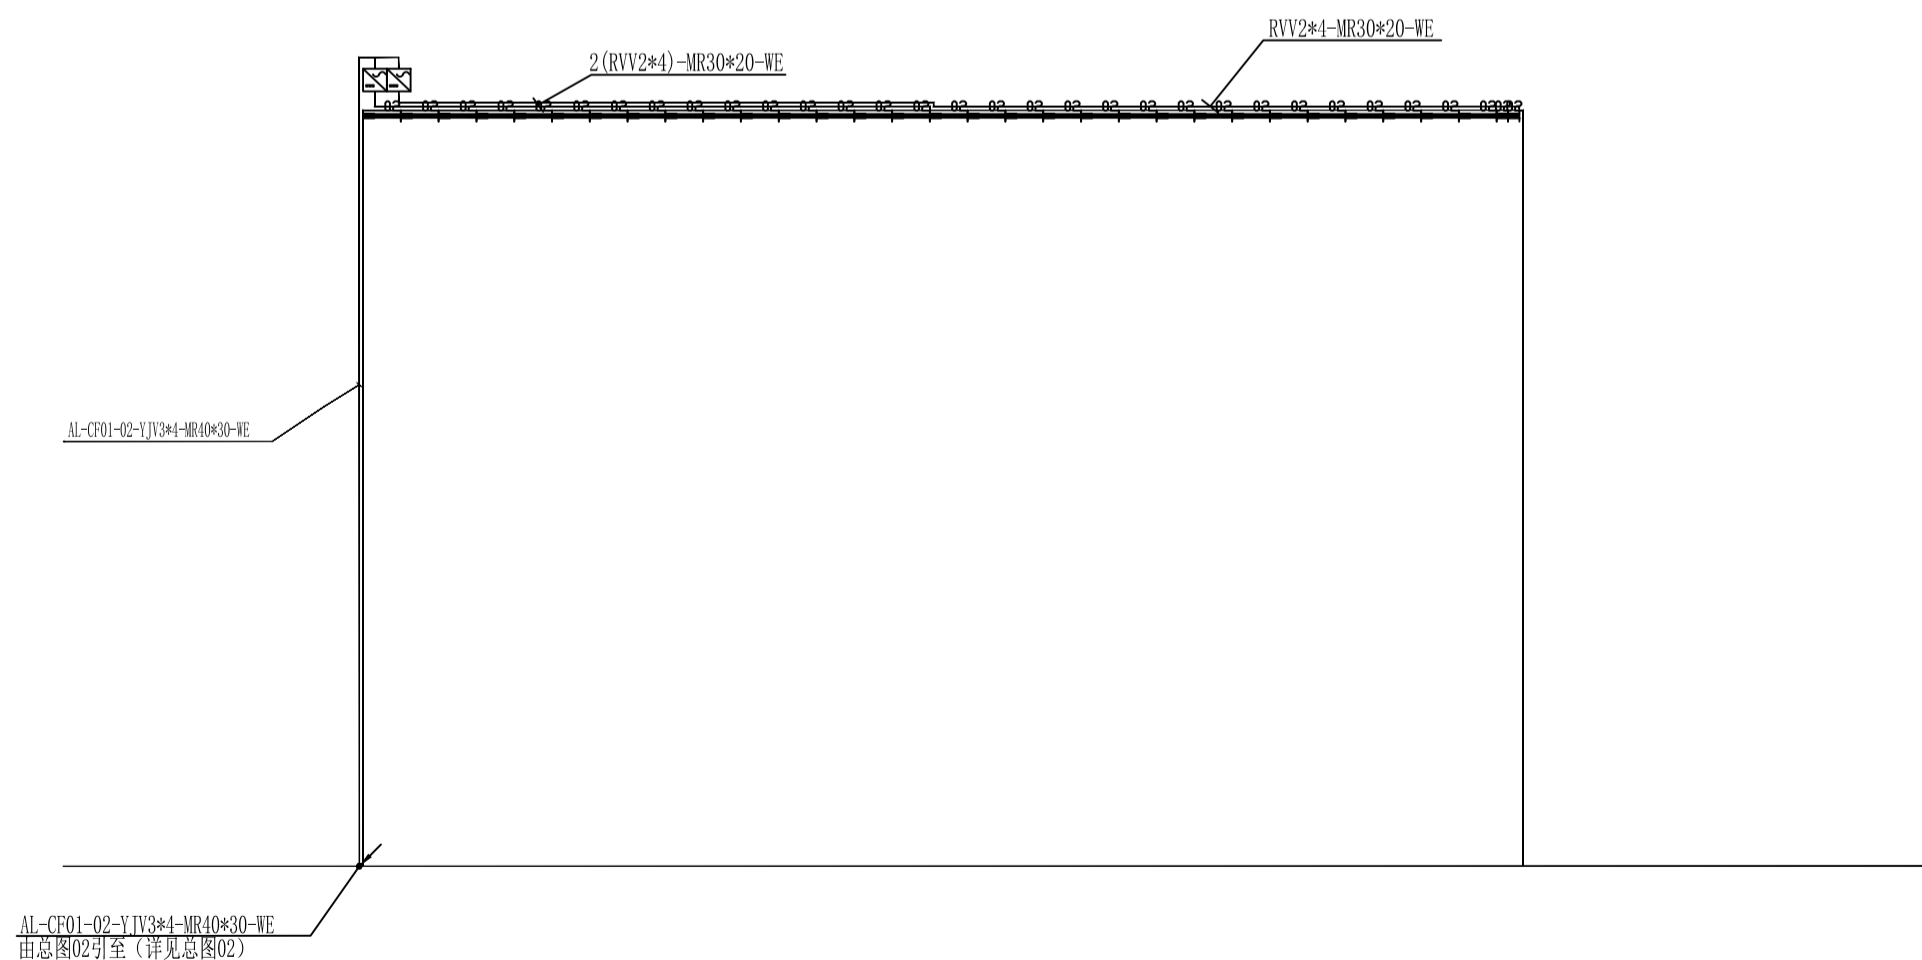


厂房②东面展开图

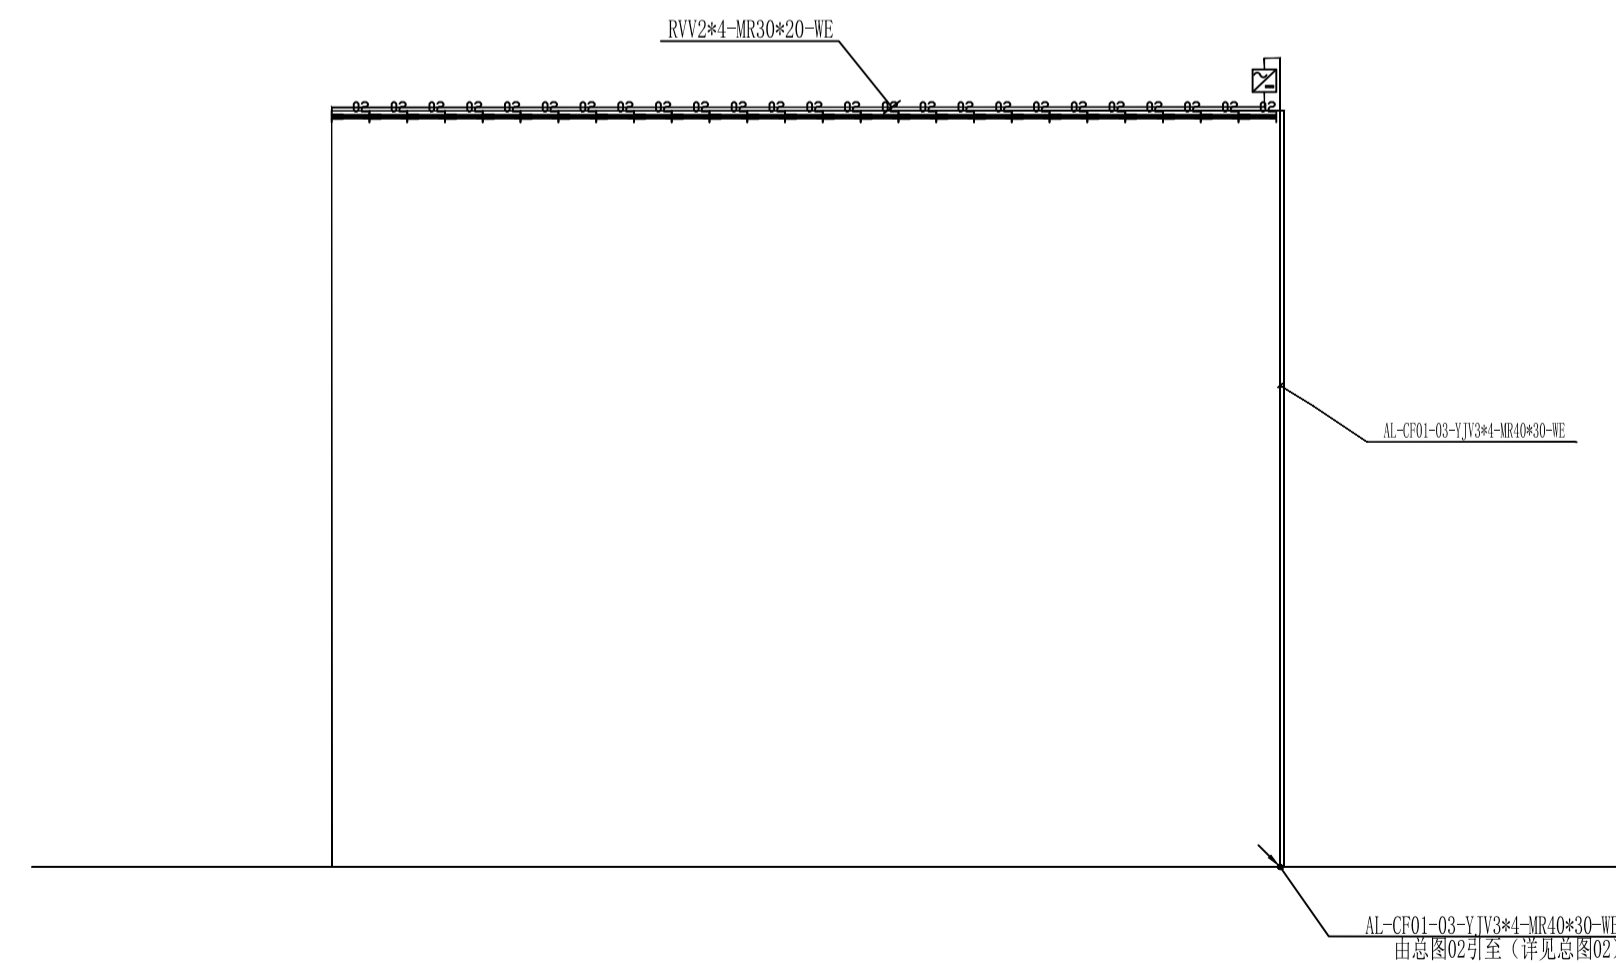


厂房③东面展开图

| 序号 | 灯具编号  | 图例 | 特性描述                         | 单位 | 数量 | 备注 |
|----|-------|----|------------------------------|----|----|----|
| 1  | XD-01 | A  | 线性投光灯/2500K/15W/1000mm       | 套  |    |    |
| 2  | XD-02 | B  | 线性投光灯/2500K/30W/1000mm       | 套  |    |    |
| 3  | XD-03 | C  | 线性投光灯/3000K/18W/1000mm       | 套  |    |    |
| 4  | XD-05 | E  | 线性投光灯/4000K/18W/1000mm       | 套  |    |    |
| 5  | XD-07 | G  | 线性投光灯/2200K/5000K/18W/1000mm | 套  |    | 可控 |
| 13 | TD-04 |    | LED投光灯/4000K/60W/220V        | 套  |    |    |

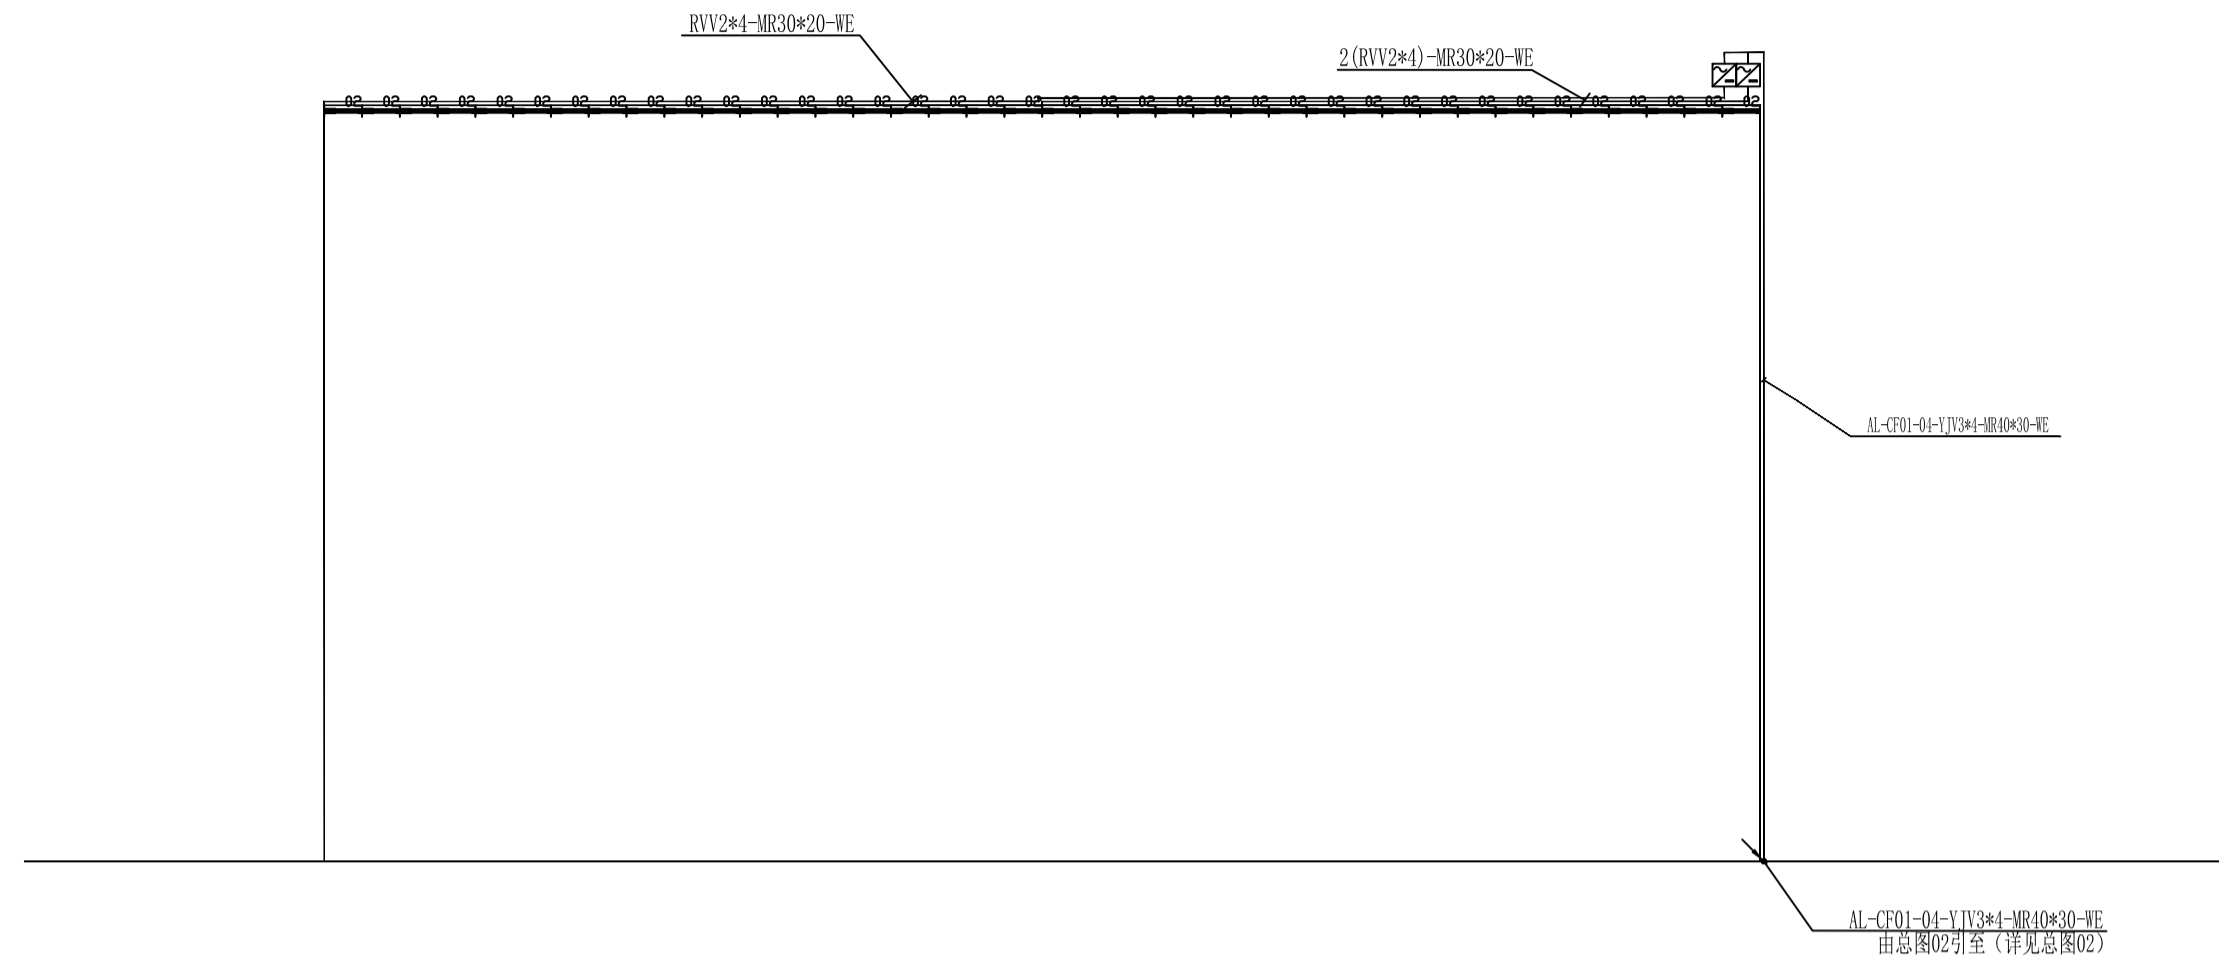


厂房④东面展开图

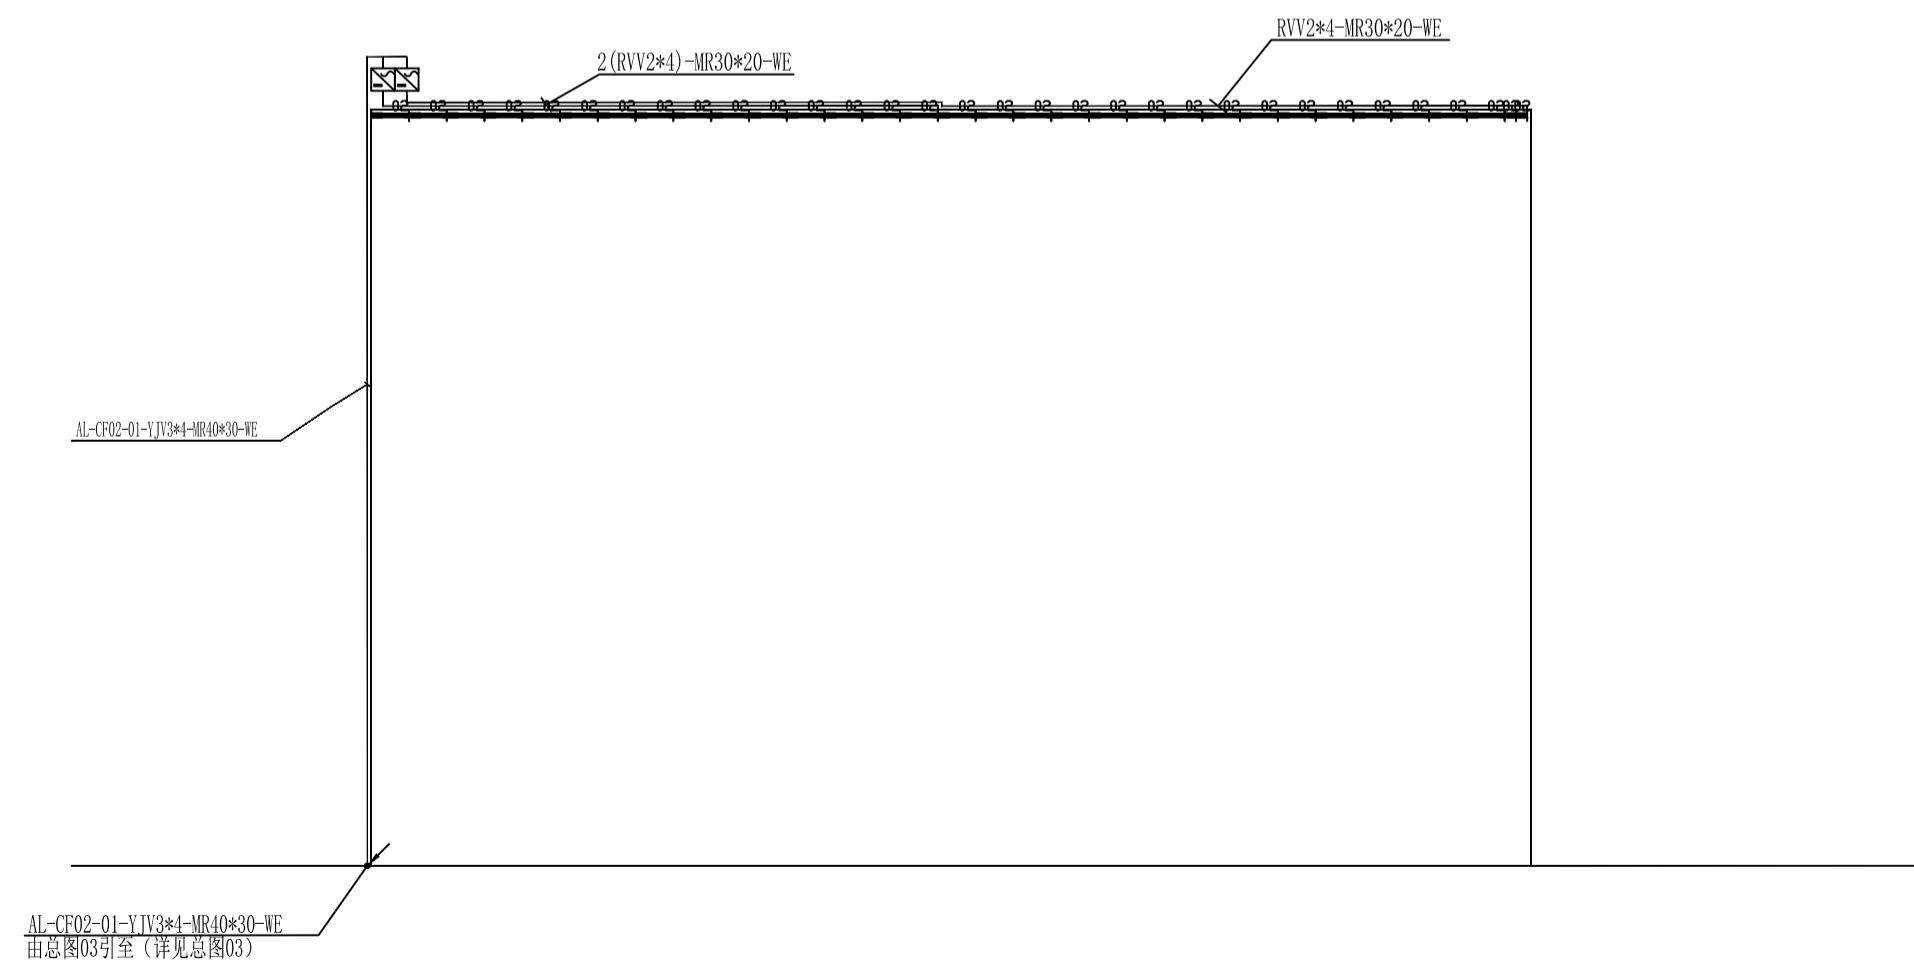


厂房⑤东面展开图


| 序号 | 灯位编号  | 规格 | 特性描述                         | 单位 | 数量 | 备注 |
|----|-------|----|------------------------------|----|----|----|
| 1  | XD-01 | A  | 线型投光灯/2500K/15W/1000mm       | 套  |    |    |
| 2  | XD-02 | B  | 线型投光灯/2500K/30W/1000mm       | 套  |    |    |
| 3  | XD-03 | C  | 线型投光灯/3000K/18W/1000mm       | 套  |    |    |
| 4  | XD-05 | E  | 线型投光灯/4000K/18W/1000mm       | 套  |    |    |
| 5  | XD-07 | G  | 线型投光灯/2200K/5500K/18W/1000mm | 套  |    | 可控 |

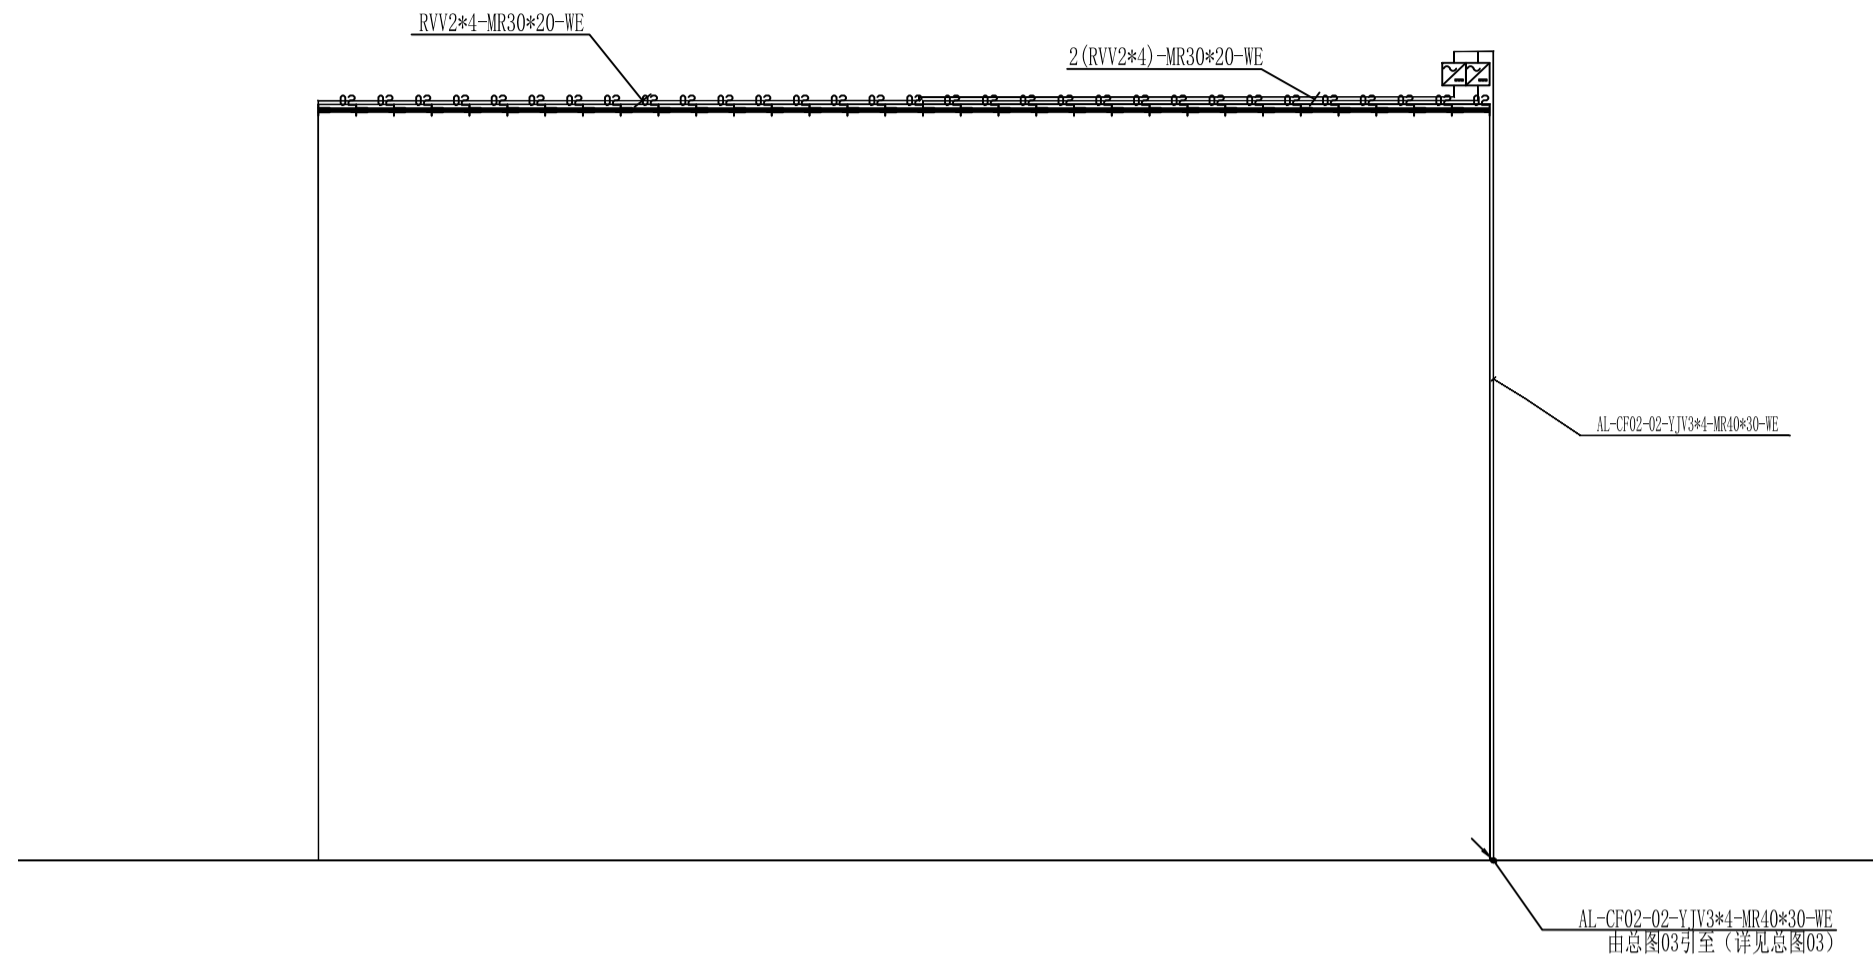

厂房⑥东面展开图

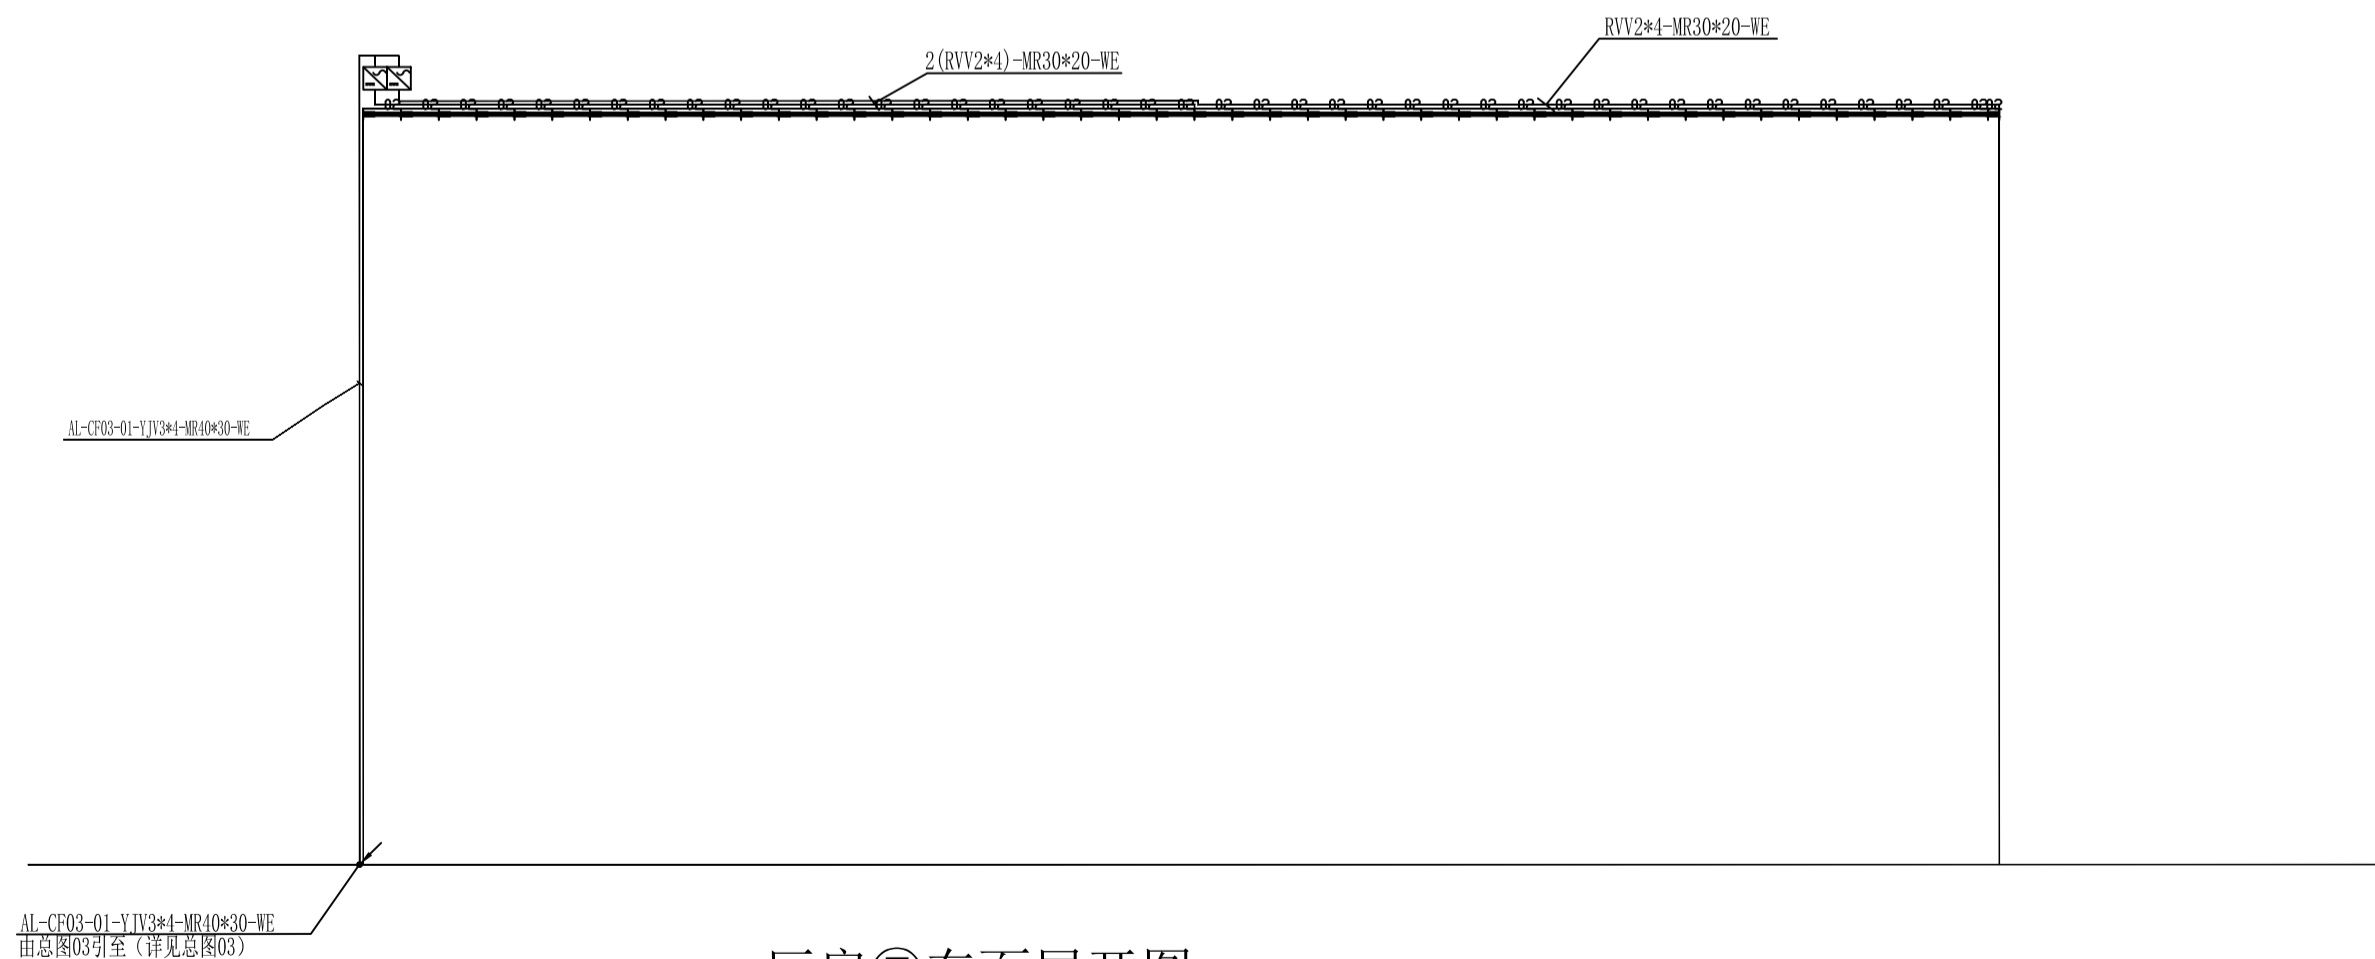


厂房⑦东面展开图

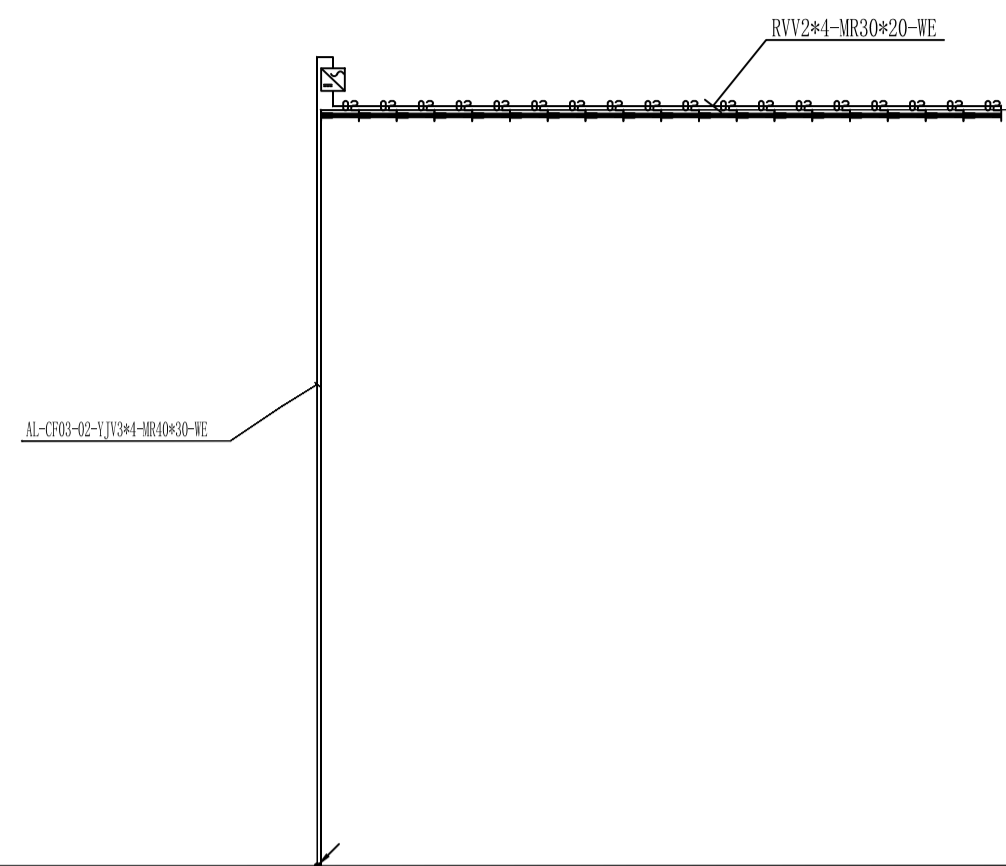


AL-CF03-02-YIV3\*4-MR40\*30-WE  
由总图03引至 (详见总图03)

厂房⑧东面展开图

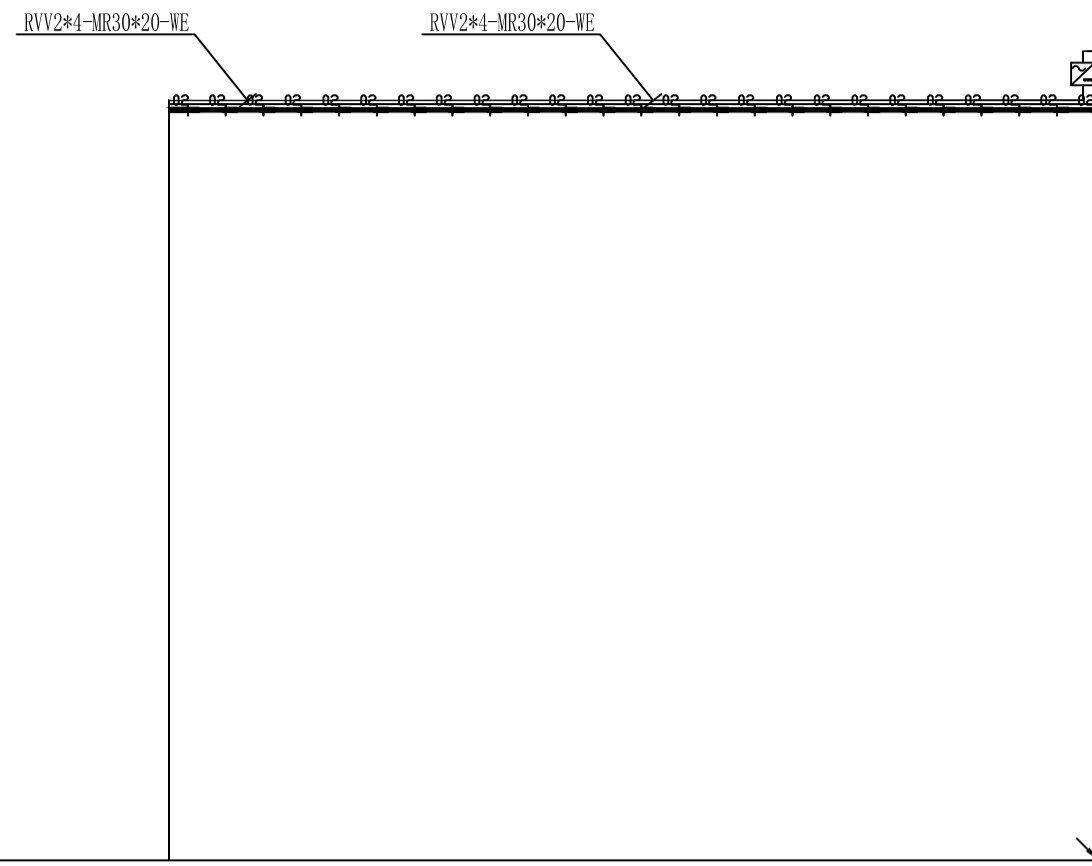

AL-CF03-03-YIV3\*4-MR40\*30-WE  
由总图03引至 (详见总图03)


厂房⑨东面展开图

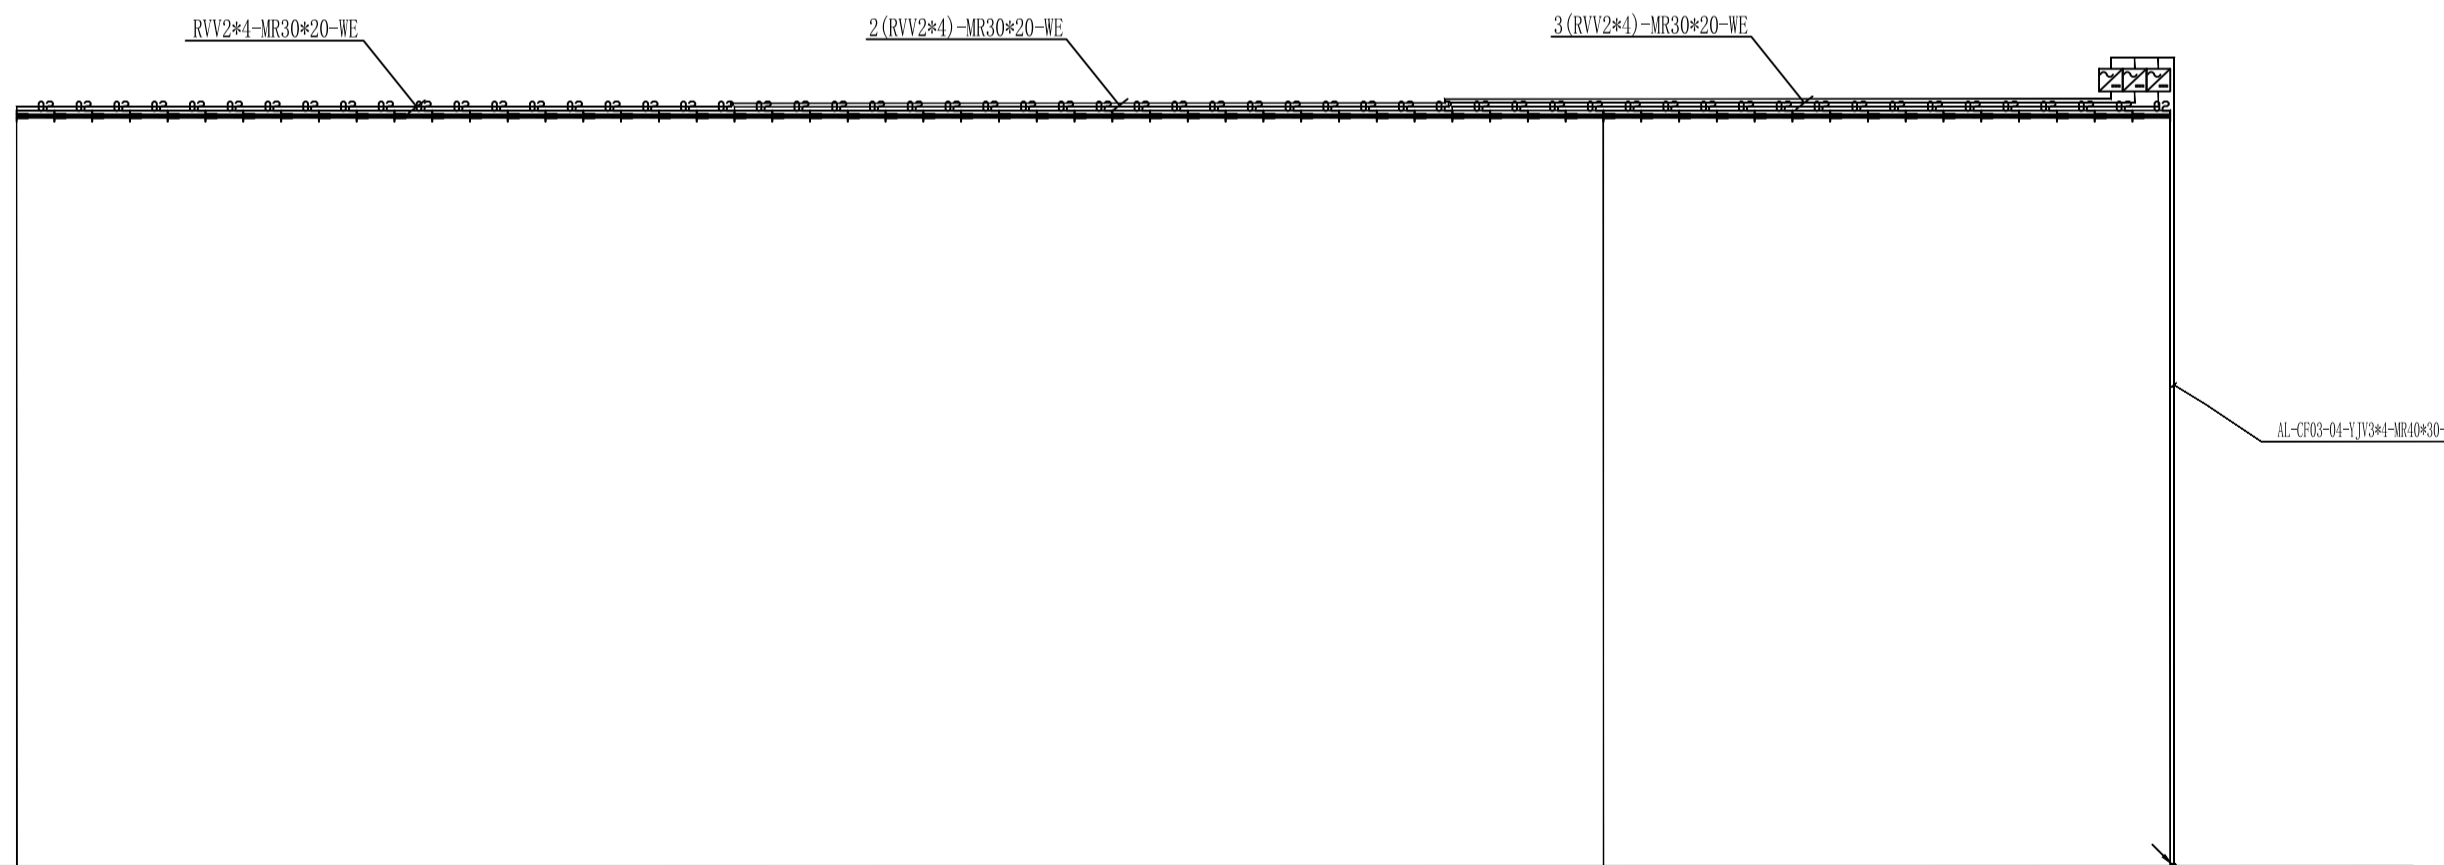


AL-CF03-04-YIV3\*4-MR40\*30-WE  
由总图03引至 (详见总图03)

厂房⑩南面东面展开图

| 序号 | 灯具编号  | 图例 | 特性描述                         | 单位 | 数量 | 备注 |
|----|-------|----|------------------------------|----|----|----|
| 1  | XD-01 | A  | 线型投光灯/2500K/15W/1000mm       | 套  |    |    |
| 2  | XD-02 | B  | 线型投光灯/2500K/30W/1000mm       | 套  |    |    |
| 3  | XD-03 | C  | 线型投光灯/3000K/18W/1000mm       | 套  |    |    |
| 4  | XD-05 | E  | 线型投光灯/4000K/18W/1000mm       | 套  |    |    |
| 5  | XD-07 | G  | 线型投光灯/2200K/5000K/18W/1000mm | 套  |    | 可控 |
| 6  | XD-11 | I  | LED线型灯/3000K/12W/1000mm      | 套  |    |    |
| 7  | XD-12 | J  | LED线型灯/4000K/12W/1000mm      | 套  |    |    |
| 8  | RD-02 | 02 | 线性浴光灯/3000K/12W/1000mm       | 套  |    |    |
| 9  | RD-03 | 03 | 线性浴光灯/4000K/12W/1000mm       | 套  |    |    |
| 10 | RD-05 | 05 | 线性浴光灯/2200K-5500K/15W/1000mm | 套  |    | 可控 |
| 11 | SP-02 |    | 双排LED投光灯/3000K/48W/1000mm    | 套  |    |    |
| 12 | BD-01 |    | 壁装投光灯/3000K/15W              | 套  |    |    |
| 13 | TD-04 | A  | LED投光灯/4000K/60W/220V        | 套  |    |    |

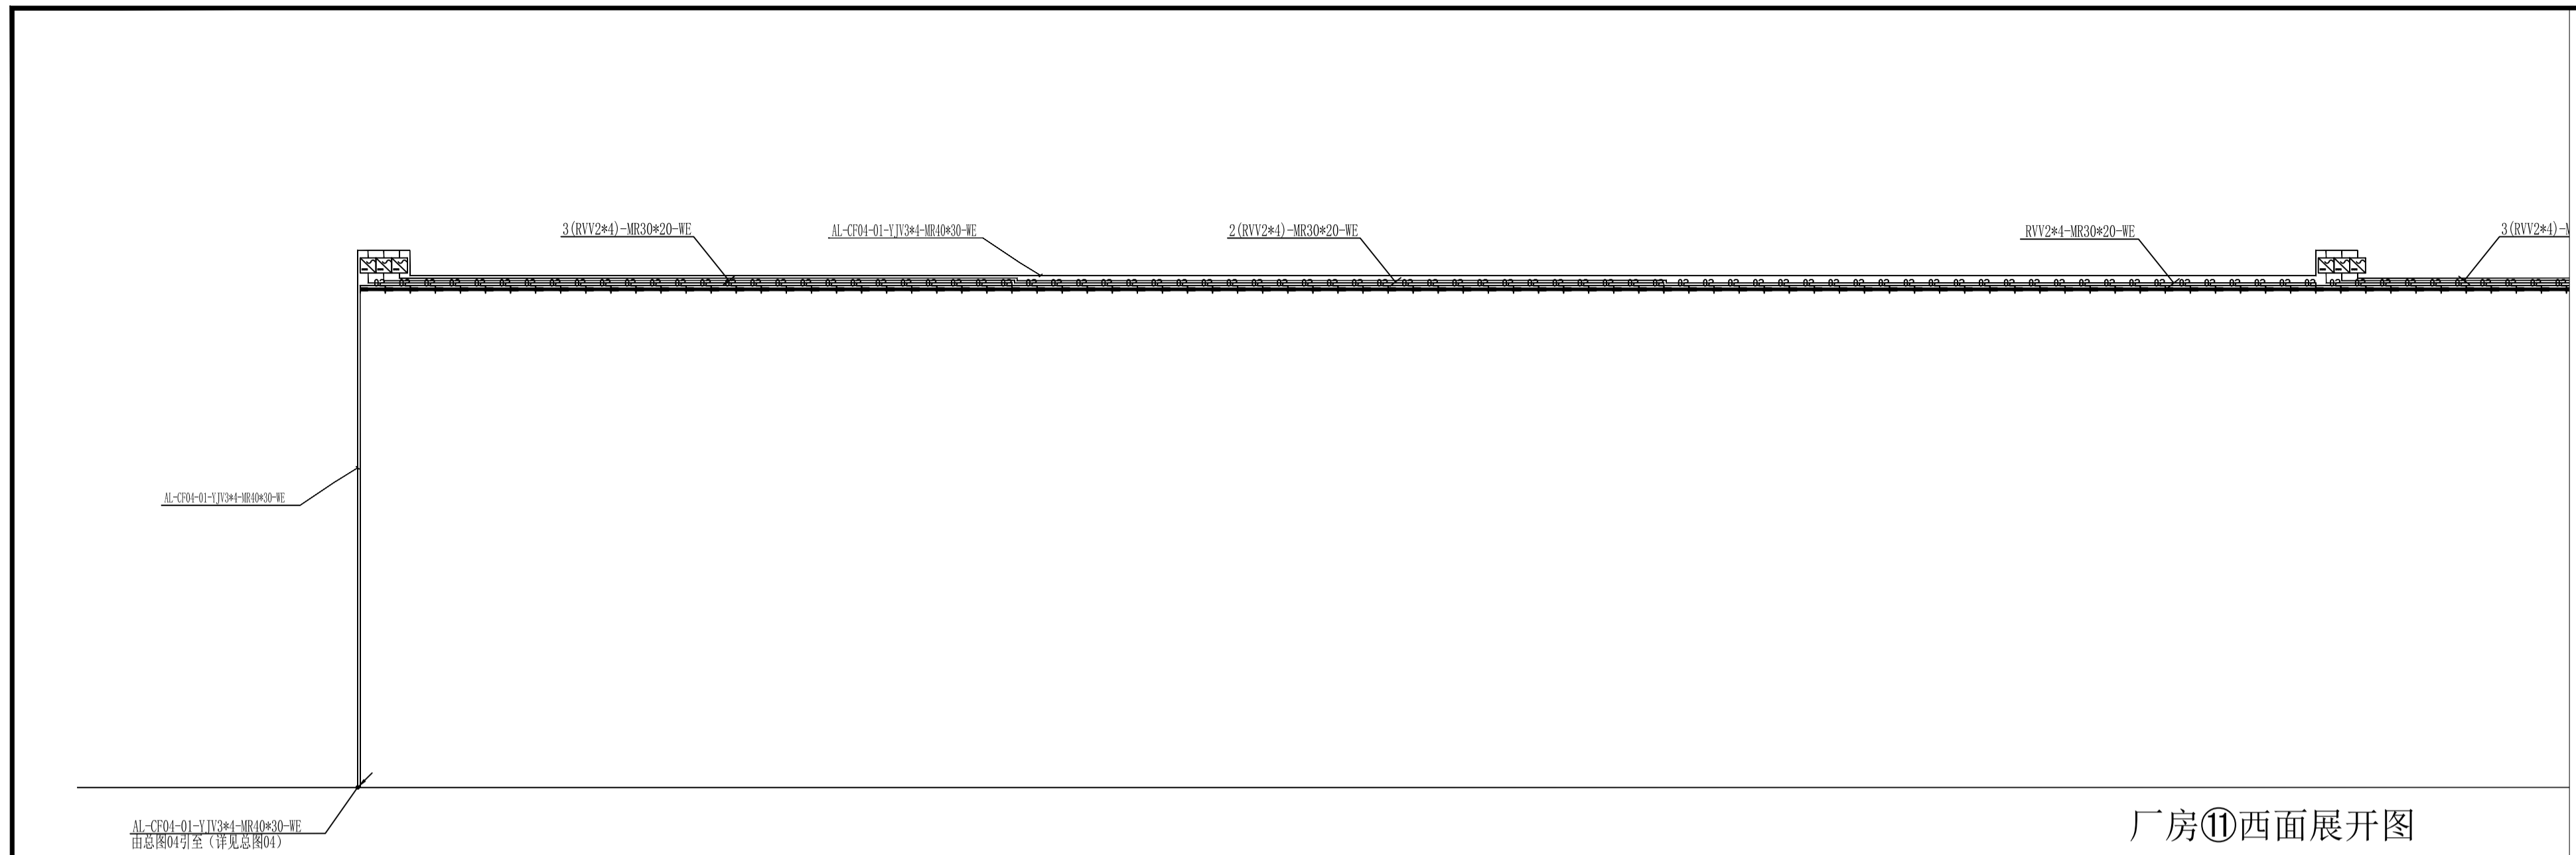


厂房⑪西面展开图

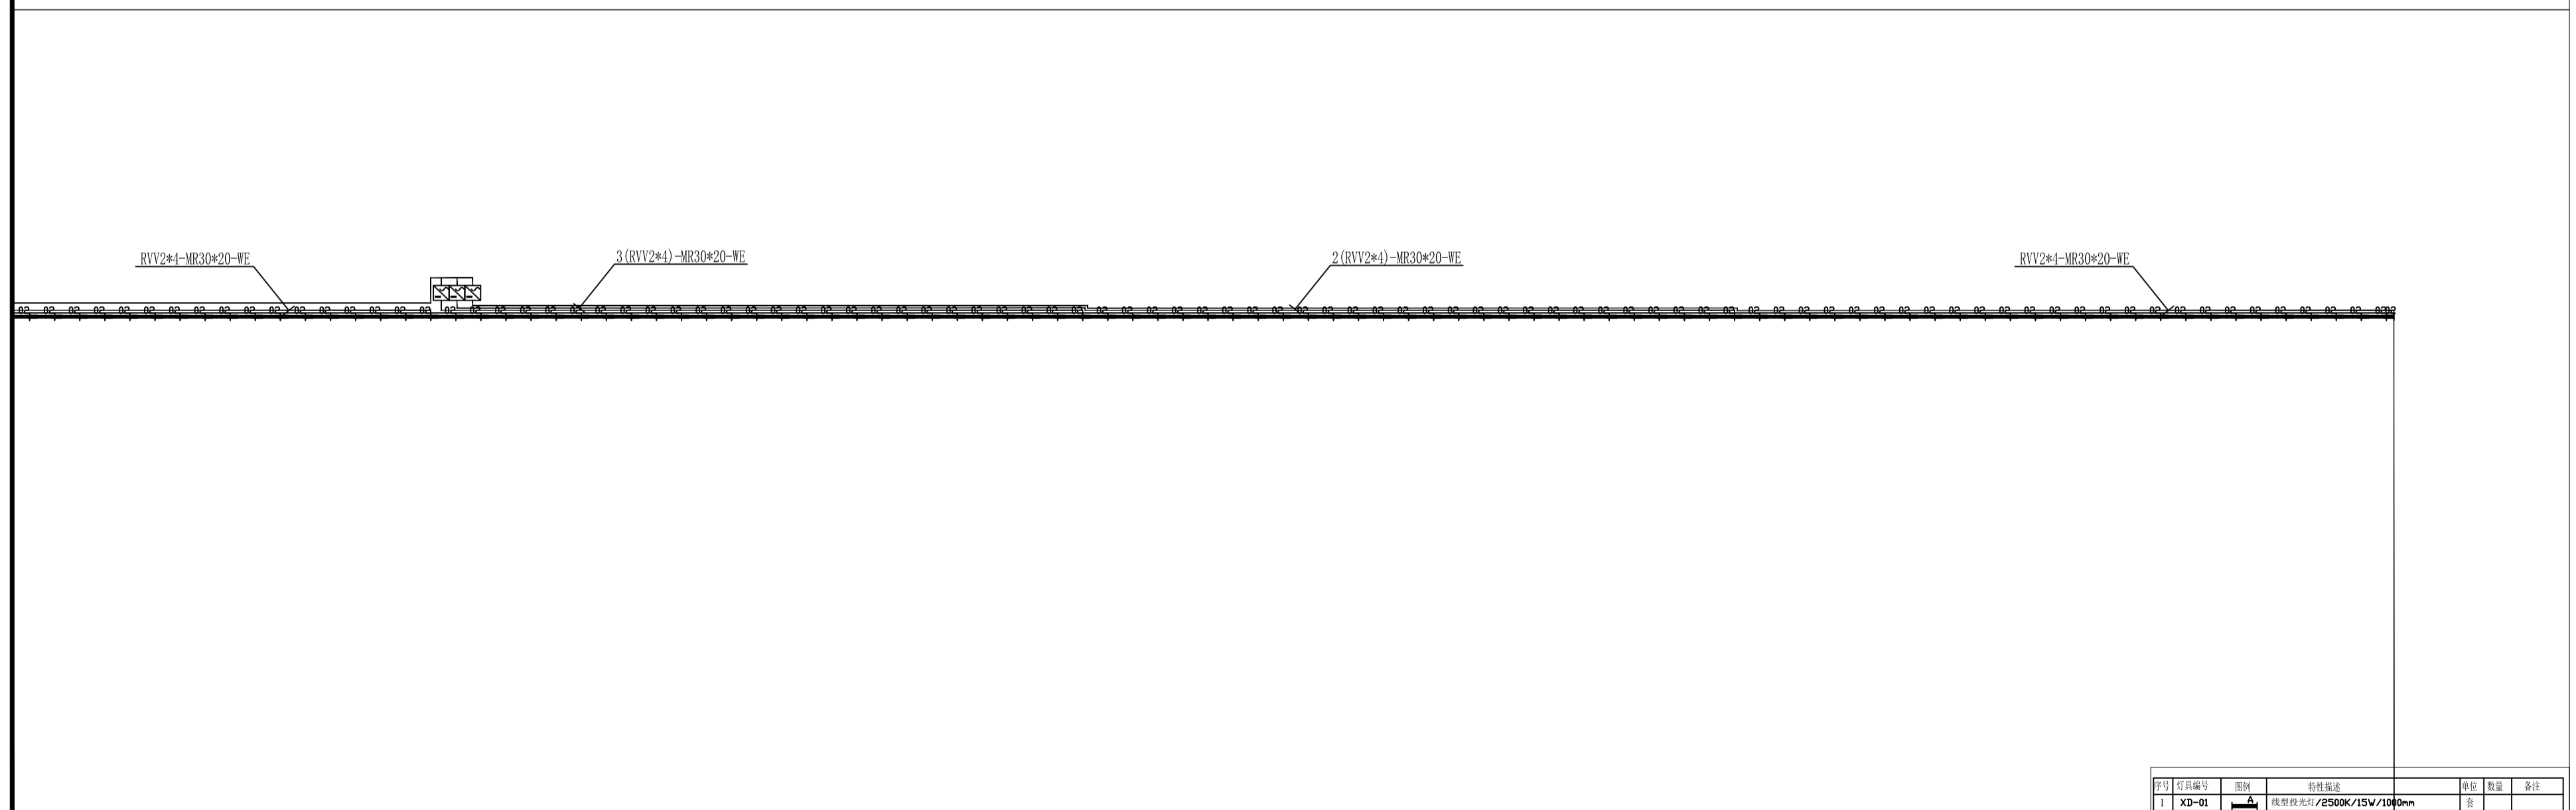

厂房⑪西面展开图


| 序号 | 灯具编号  | 图例 | 特性描述                         | 单位 | 数量 | 备注 |
|----|-------|----|------------------------------|----|----|----|
| 1  | XD-01 | A  | 线型投光灯/2500K/15W/1000mm       | 套  |    |    |
| 2  | XD-02 | B  | 线型投光灯/2500K/30W/1000mm       | 套  |    |    |
| 3  | XD-03 | C  | 线型投光灯/3000K/18W/1000mm       | 套  |    |    |
| 4  | XD-05 | E  | 线型投光灯/4000K/18W/1000mm       | 套  |    |    |
| 5  | XD-07 | G  | 线型投光灯/2200K/5000K/18W/1000mm | 套  |    | 可控 |
| 6  | XD-11 | I  | LED线型灯/3000K/12W/1000mm      | 套  |    |    |
| 7  | XD-12 | J  | LED线型灯/4000K/12W/1000mm      | 套  |    |    |
| 8  | RD-02 | 02 | 线型浴光灯/3000K/12W/1000mm       | 套  |    |    |
| 9  | RD-03 | 03 | 线型浴光灯/4000K/12W/1000mm       | 套  |    |    |
| 10 | RD-05 | 05 | 线型浴光灯/2200K/5500K/15W/1000mm | 套  |    | 可控 |
| 11 | SP-02 |    | 双排LED投光灯/3000K/48W/1000mm    | 套  |    |    |
| 12 | BD-01 |    | 壁装投光灯/3000K/15W              | 套  |    |    |
| 13 | TD-04 | A  | LED投光灯/4000K/60W/220V        | 套  |    |    |

| 序号 | 灯具编号  | 规格 | 特性描述                         | 单位 | 数量 | 备注 |
|----|-------|----|------------------------------|----|----|----|
| 1  | XD-01 | A  | 线性投光灯/2500K/15W/1000mm       | 套  |    |    |
| 2  | XD-02 | B  | 线性投光灯/2500K/30W/1000mm       | 套  |    |    |
| 3  | XD-03 | C  | 线性投光灯/3000K/18W/1000mm       | 套  |    |    |
| 4  | XD-05 | E  | 线性投光灯/4000K/18W/1000mm       | 套  |    |    |
| 5  | XD-07 | G  | 线性投光灯/2200K/5500K/18W/1000mm | 套  |    | 可控 |
| 6  | XD-11 |    | LED射灯/2000K/12W/1000mm       | 套  |    |    |
| 7  | XD-12 |    | LED射灯/4000K/12W/1000mm       | 套  |    |    |
| 8  | RD-02 | 02 | 线性射灯/3000K/12W/1000mm        | 套  |    |    |
| 9  | RD-03 | 03 | 线性射灯/4000K/12W/1000mm        | 套  |    |    |
| 10 | RD-05 | 05 | 线性射灯/2200K/5500K/18W/1000mm  | 套  |    | 可控 |
| 11 | SP-02 |    | 双排LED射灯/3000K/48W/1000mm     | 套  |    |    |
| 12 | BD-01 |    | 埋墙投光灯/3000K/15W              | 套  |    |    |
| 13 | TD-04 |    | LED射灯/4000K/6W/220V          | 套  |    |    |

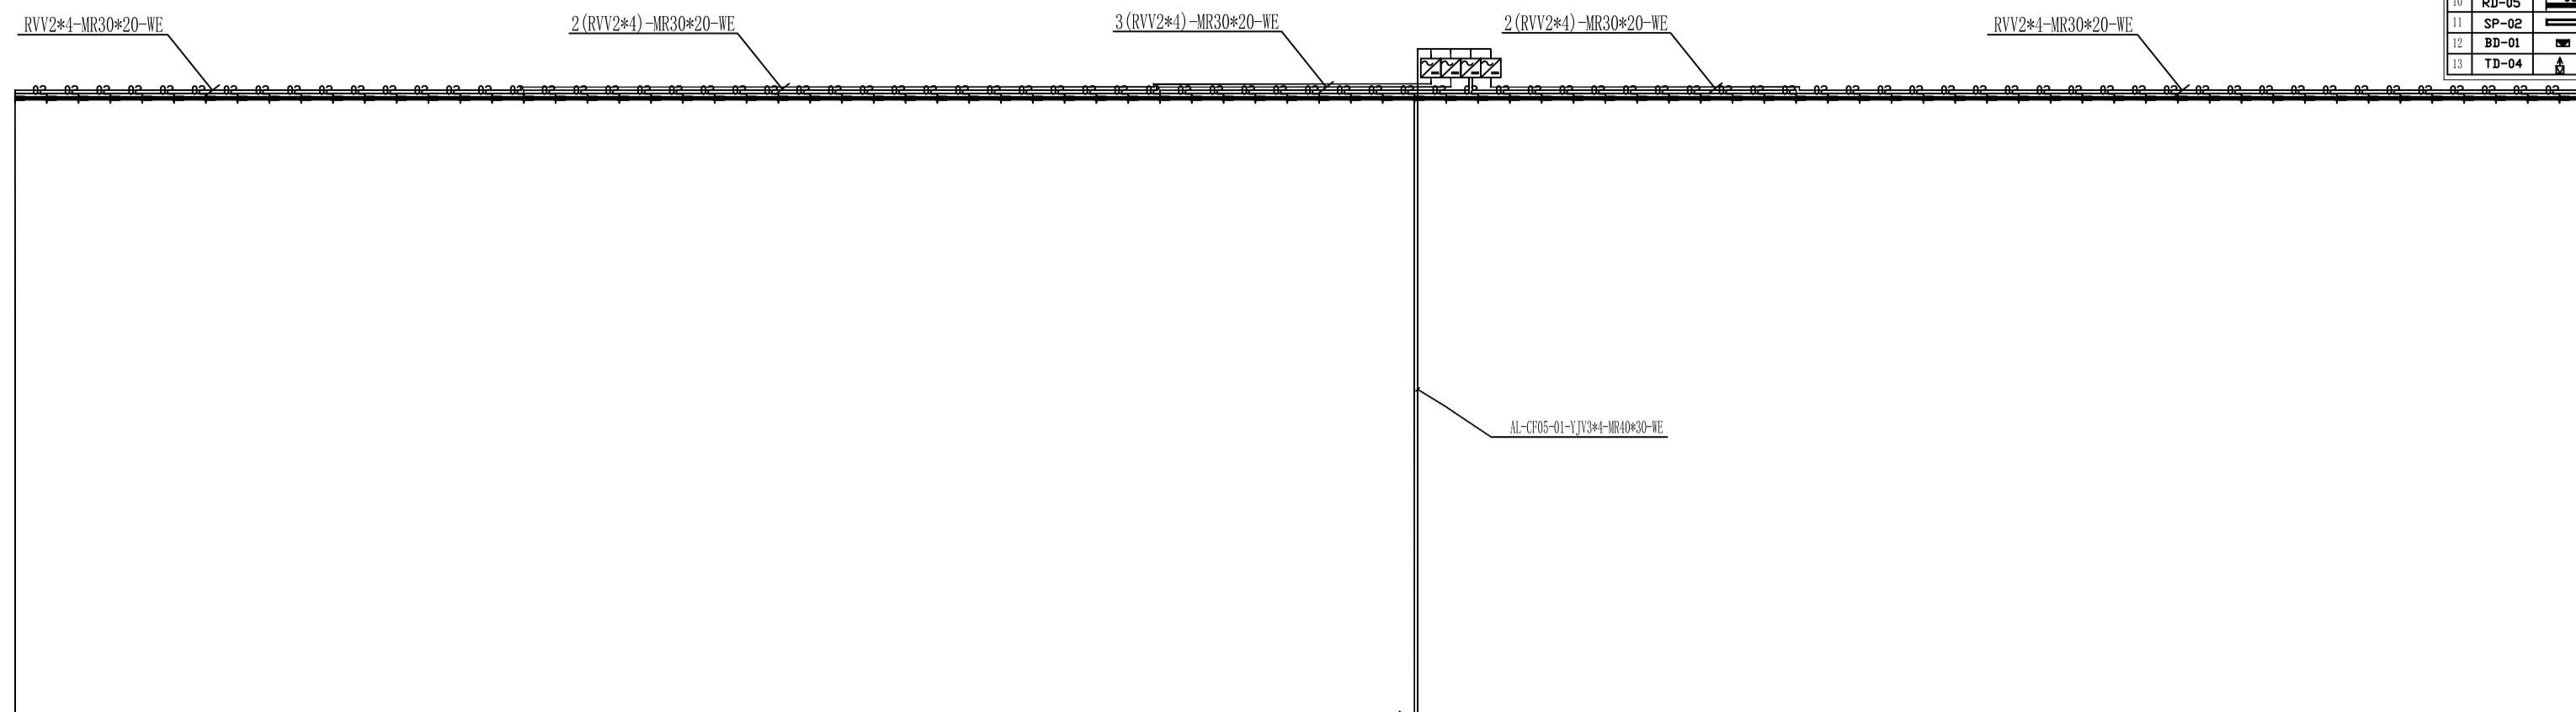

厂房⑫西面北面展开图

AL-CF05-01-YIV3+MR40\*30-WE  
由总图04引至(详见总图04)

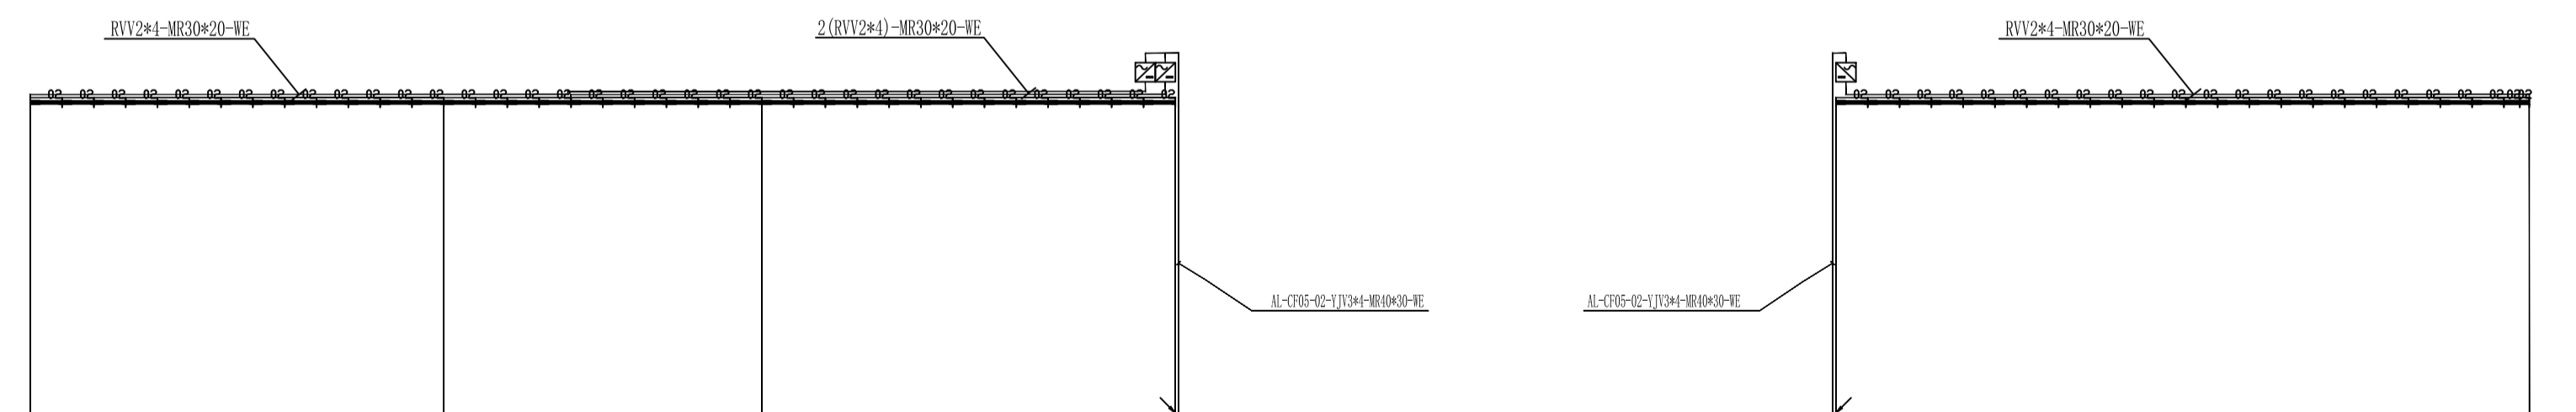


厂房⑬北面西面南面展开图

厂房⑭南面展开图


AL-CF05-02-YIV3+MR40\*30-WE  
由总图04引至(详见总图04)

AL-CF05-01-YIV3+MR40\*30-WE  
由总图04引至(详见总图04)

| 序号 | 灯位编号  | 规格 | 特性描述                         | 单位 | 数量 | 备注 |
|----|-------|----|------------------------------|----|----|----|
| 1  | XD-01 | A  | 线型投光灯/2500K/15W/1000mm       | 套  |    |    |
| 2  | XD-02 | B  | 线型投光灯/2500K/30W/1000mm       | 套  |    |    |
| 3  | XD-03 | C  | 线型投光灯/3000K/18W/1000mm       | 套  |    |    |
| 4  | XD-05 | E  | 线型投光灯/4000K/18W/1000mm       | 套  |    |    |
| 5  | XD-07 | G  | 线型投光灯/2200K/5500K/18W/1000mm | 套  |    | 可控 |
| 6  | XD-11 |    | LED投光灯/3000K/12W/1000mm      | 套  |    |    |
| 7  | XD-12 |    | LED投光灯/4000K/12W/1000mm      | 套  |    |    |
| 8  | RD-02 | 02 | 线型路灯灯/3000K/12W/1000mm       | 套  |    |    |
| 9  | RD-03 | 03 | 线型路灯灯/4000K/12W/1000mm       | 套  |    |    |
| 10 | RD-05 | 05 | 线型路灯灯/2200K/5500K/18W/1000mm | 套  |    | 可控 |
| 11 | SP-02 |    | 双排LED投光灯/3000K/48W/1000mm    | 套  |    |    |
| 12 | BD-01 |    | 埋墙投光灯/3000K/15W              | 套  |    |    |
| 13 | TD-04 |    | LED投光灯/4000K/60W/220V        | 套  |    |    |


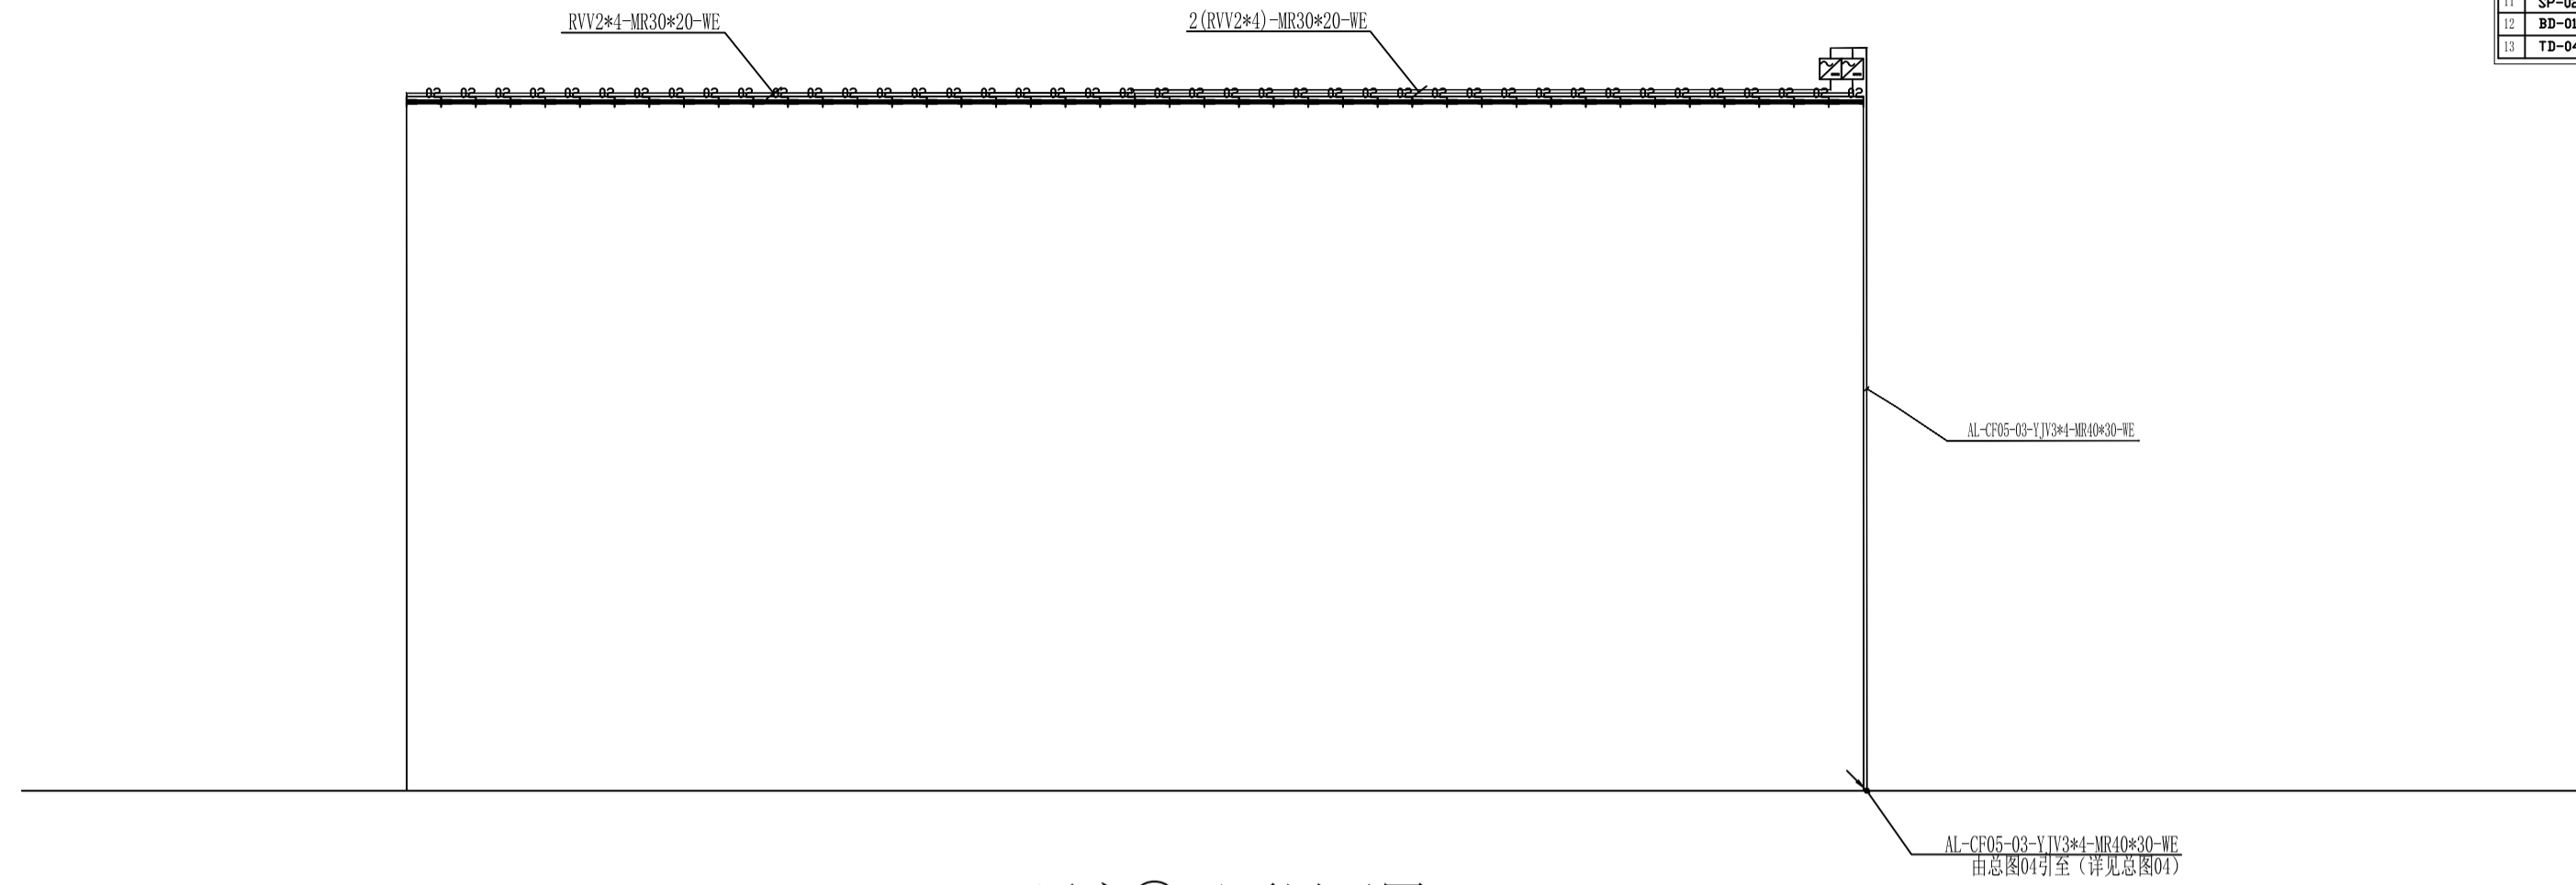


厂房⑮西面展开图

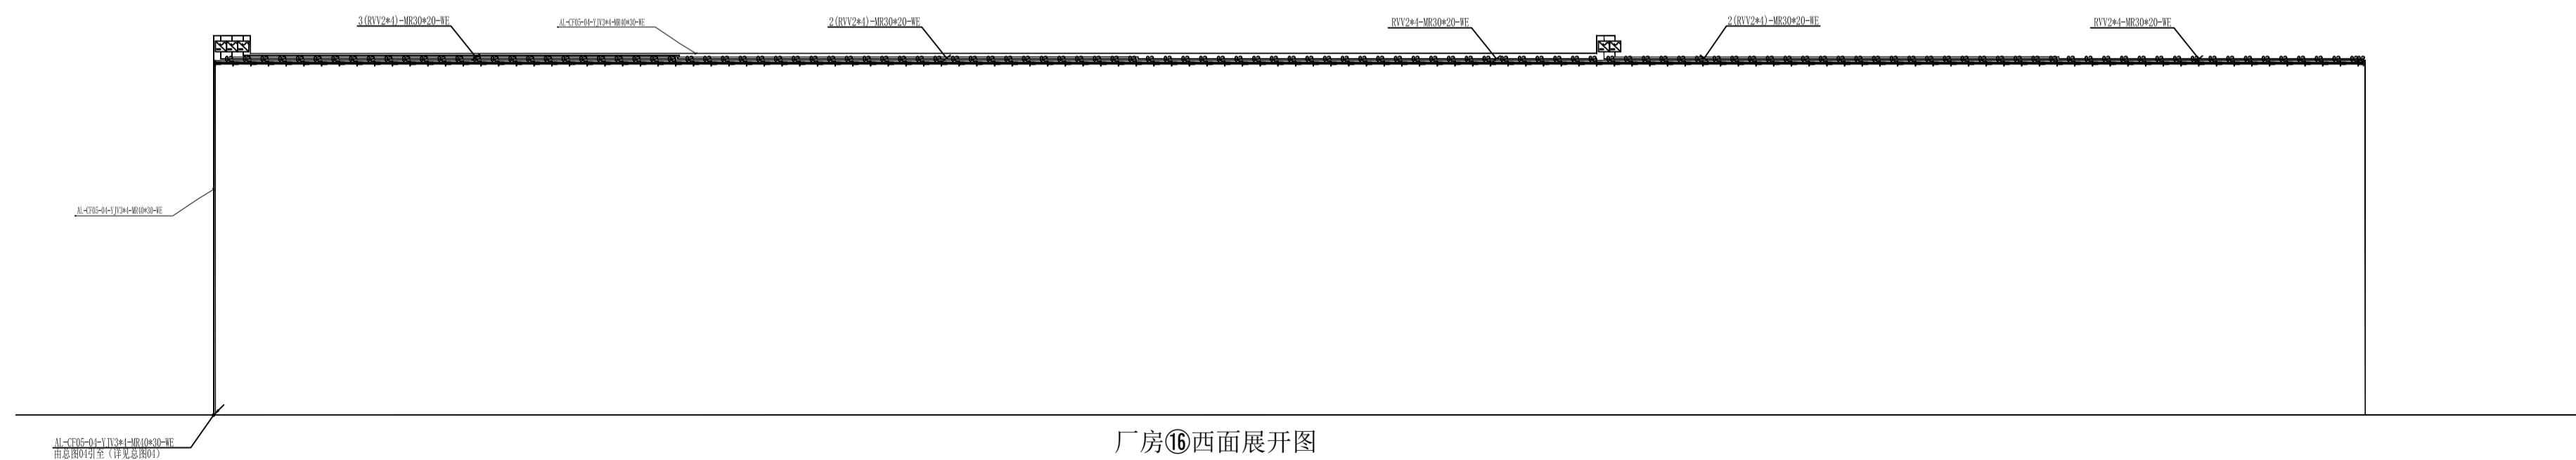

厂房⑯西面展开图

| 序号 | 灯具编号  | 规格 | 特性描述                         | 单位 | 数量 | 备注 |
|----|-------|----|------------------------------|----|----|----|
| 1  | XD-01 | A  | 线型投光灯/2500K/15W/1000mm       | 套  |    |    |
| 2  | XD-02 | B  | 线型投光灯/2500K/30W/1000mm       | 套  |    |    |
| 3  | XD-03 | C  | 线型投光灯/3000K/18W/1000mm       | 套  |    |    |
| 4  | XD-05 | E  | 线型投光灯/4000K/18W/1000mm       | 套  |    |    |
| 5  | XD-07 | G  | 线型投光灯/2200K/5500K/18W/1000mm | 套  |    | 可控 |
| 6  | XD-11 |    | LED投光灯/2000K/12W/1000mm      | 套  |    |    |
| 7  | XD-12 |    | LED投光灯/4000K/12W/1000mm      | 套  |    |    |
| 8  | RD-02 | 02 | 线性路灯灯/3000K/12W/1000mm       | 套  |    |    |
| 9  | RD-03 | 03 | 线性路灯灯/4000K/12W/1000mm       | 套  |    |    |
| 10 | RD-05 | 05 | 线性路灯灯/2200K-5500K/18W/1000mm | 套  |    | 可控 |
| 11 | SP-02 |    | 双排LED投光灯/3000K/48W/1000mm    | 套  |    |    |
| 12 | BD-01 |    | 埋墙投光灯/3000K/15W              | 套  |    |    |
| 13 | TD-04 |    | LED投光灯/4000K/60W/220V        | 套  |    |    |

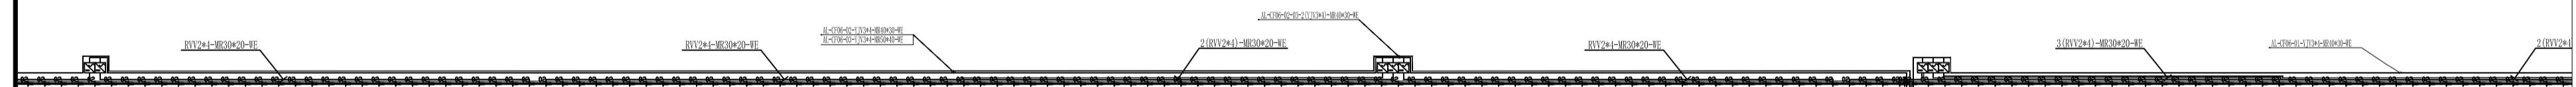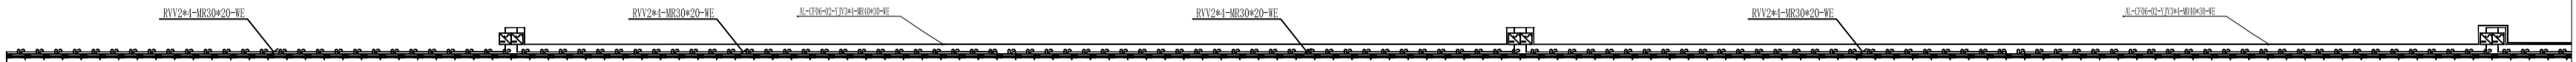


厂房①西面展开图





| 序号 | 灯具编号  | 规格 | 特性描述                         | 单位 | 数量 | 备注 |
|----|-------|----|------------------------------|----|----|----|
| 1  | XD-01 | A  | 线性投光灯/2500K/15W/1000mm       | 套  |    |    |
| 2  | XD-02 | B  | 线性投光灯/2500K/30W/1000mm       | 套  |    |    |
| 3  | XD-03 | C  | 线性投光灯/3000K/18W/1000mm       | 套  |    |    |
| 4  | XD-05 | E  | 线性投光灯/4000K/18W/1000mm       | 套  |    |    |
| 5  | XD-07 | G  | 线性投光灯/2200K/5500K/18W/1000mm | 套  |    | 可控 |
| 6  | XD-11 |    | LED筒灯/2000K/12W/100mm        | 套  |    |    |
| 7  | XD-12 |    | LED筒灯/4000K/12W/100mm        | 套  |    |    |
| 8  | RD-02 | 02 | 线性筒光灯/3000K/12W/1000mm       | 套  |    |    |
| 9  | RD-03 | 03 | 线性筒光灯/4000K/12W/1000mm       | 套  |    |    |
| 10 | RD-05 | 05 | 线性筒光灯/2200K/5500K/18W/1000mm | 套  |    | 可控 |
| 11 | SP-02 |    | 双排LED投光灯/3000K/48W/1000mm    | 套  |    |    |
| 12 | BD-01 |    | 埋墙投光灯/3000K/15W              | 套  |    |    |

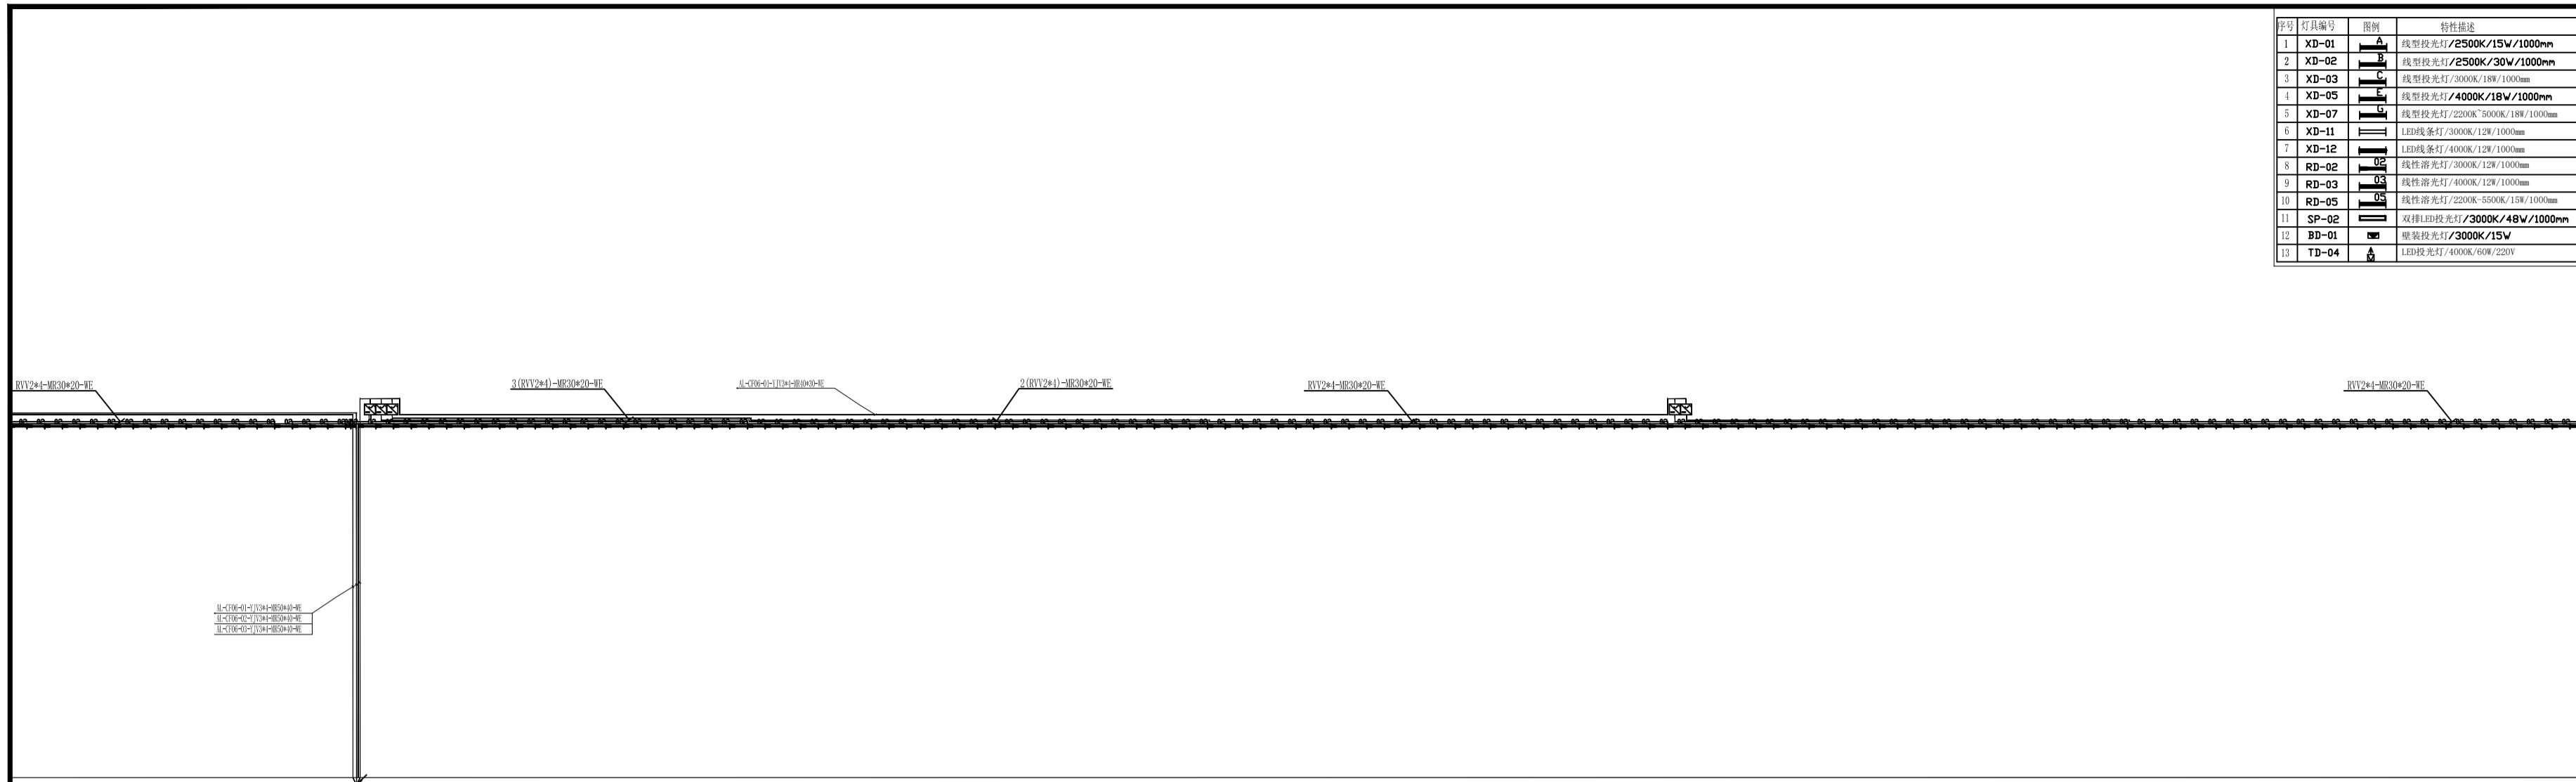


厂房①南面展开图

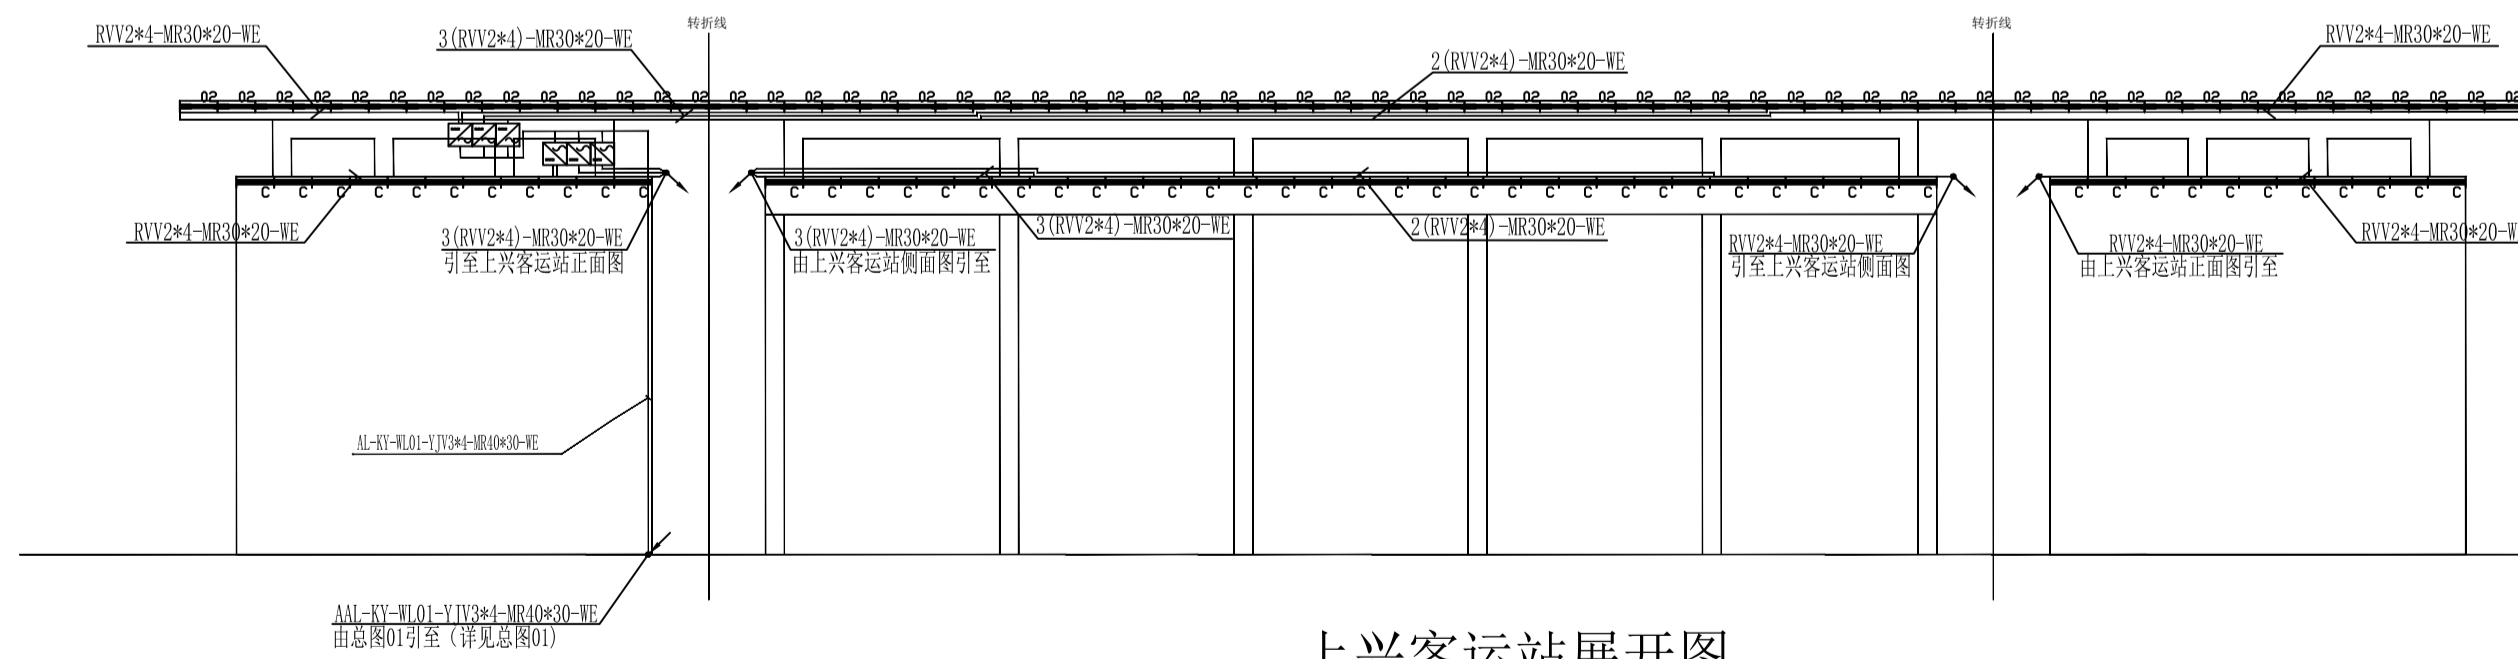


上兴客运站展开图

| 序号 | 灯具编号  | 规格 | 特性描述                         | 单位 | 数量 | 备注 |
|----|-------|----|------------------------------|----|----|----|
| 1  | XD-01 | A  | 线型投光灯/2500K/15W/1000mm       | 套  |    |    |
| 2  | XD-02 | B  | 线型投光灯/2500K/30W/1000mm       | 套  |    |    |
| 3  | XD-03 | C  | 线型投光灯/3000K/18W/1000mm       | 套  |    |    |
| 4  | XD-05 | E  | 线型投光灯/4000K/18W/1000mm       | 套  |    |    |
| 5  | XD-07 | G  | 线型投光灯/2200K/5500K/18W/1000mm | 套  |    | 可控 |

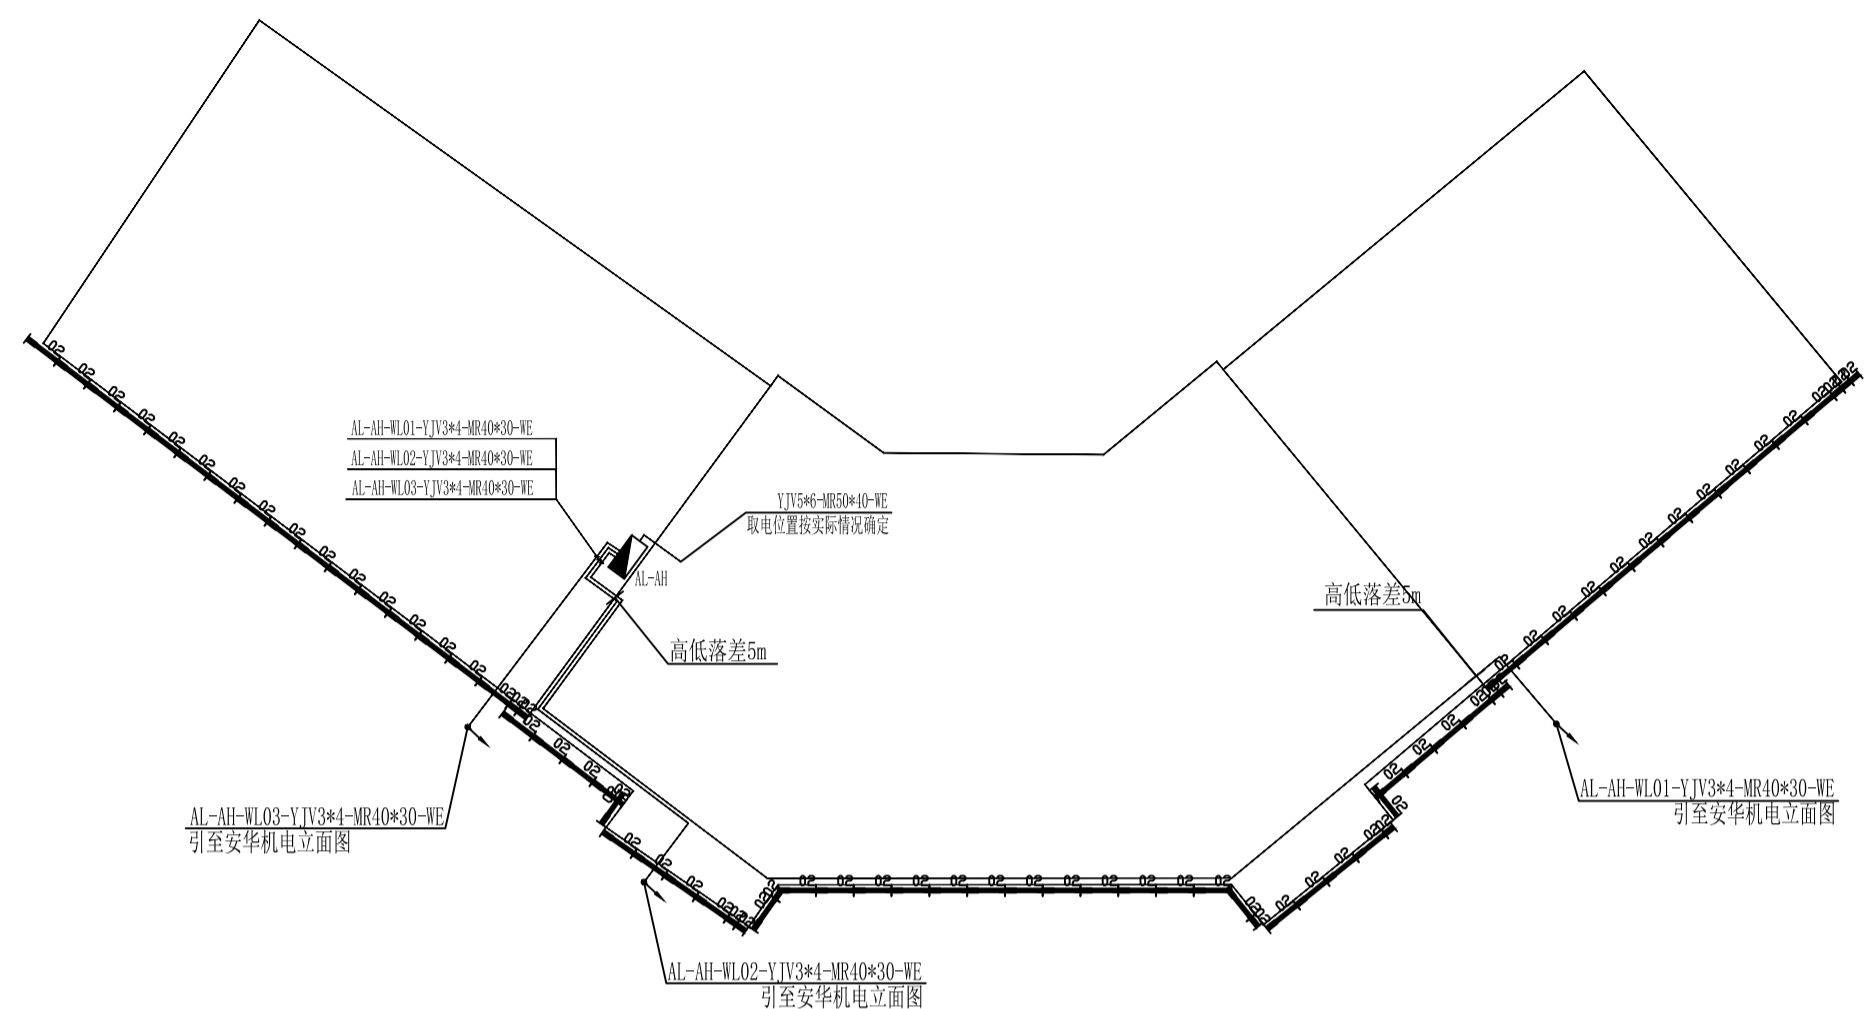


安华机电屋顶平面图

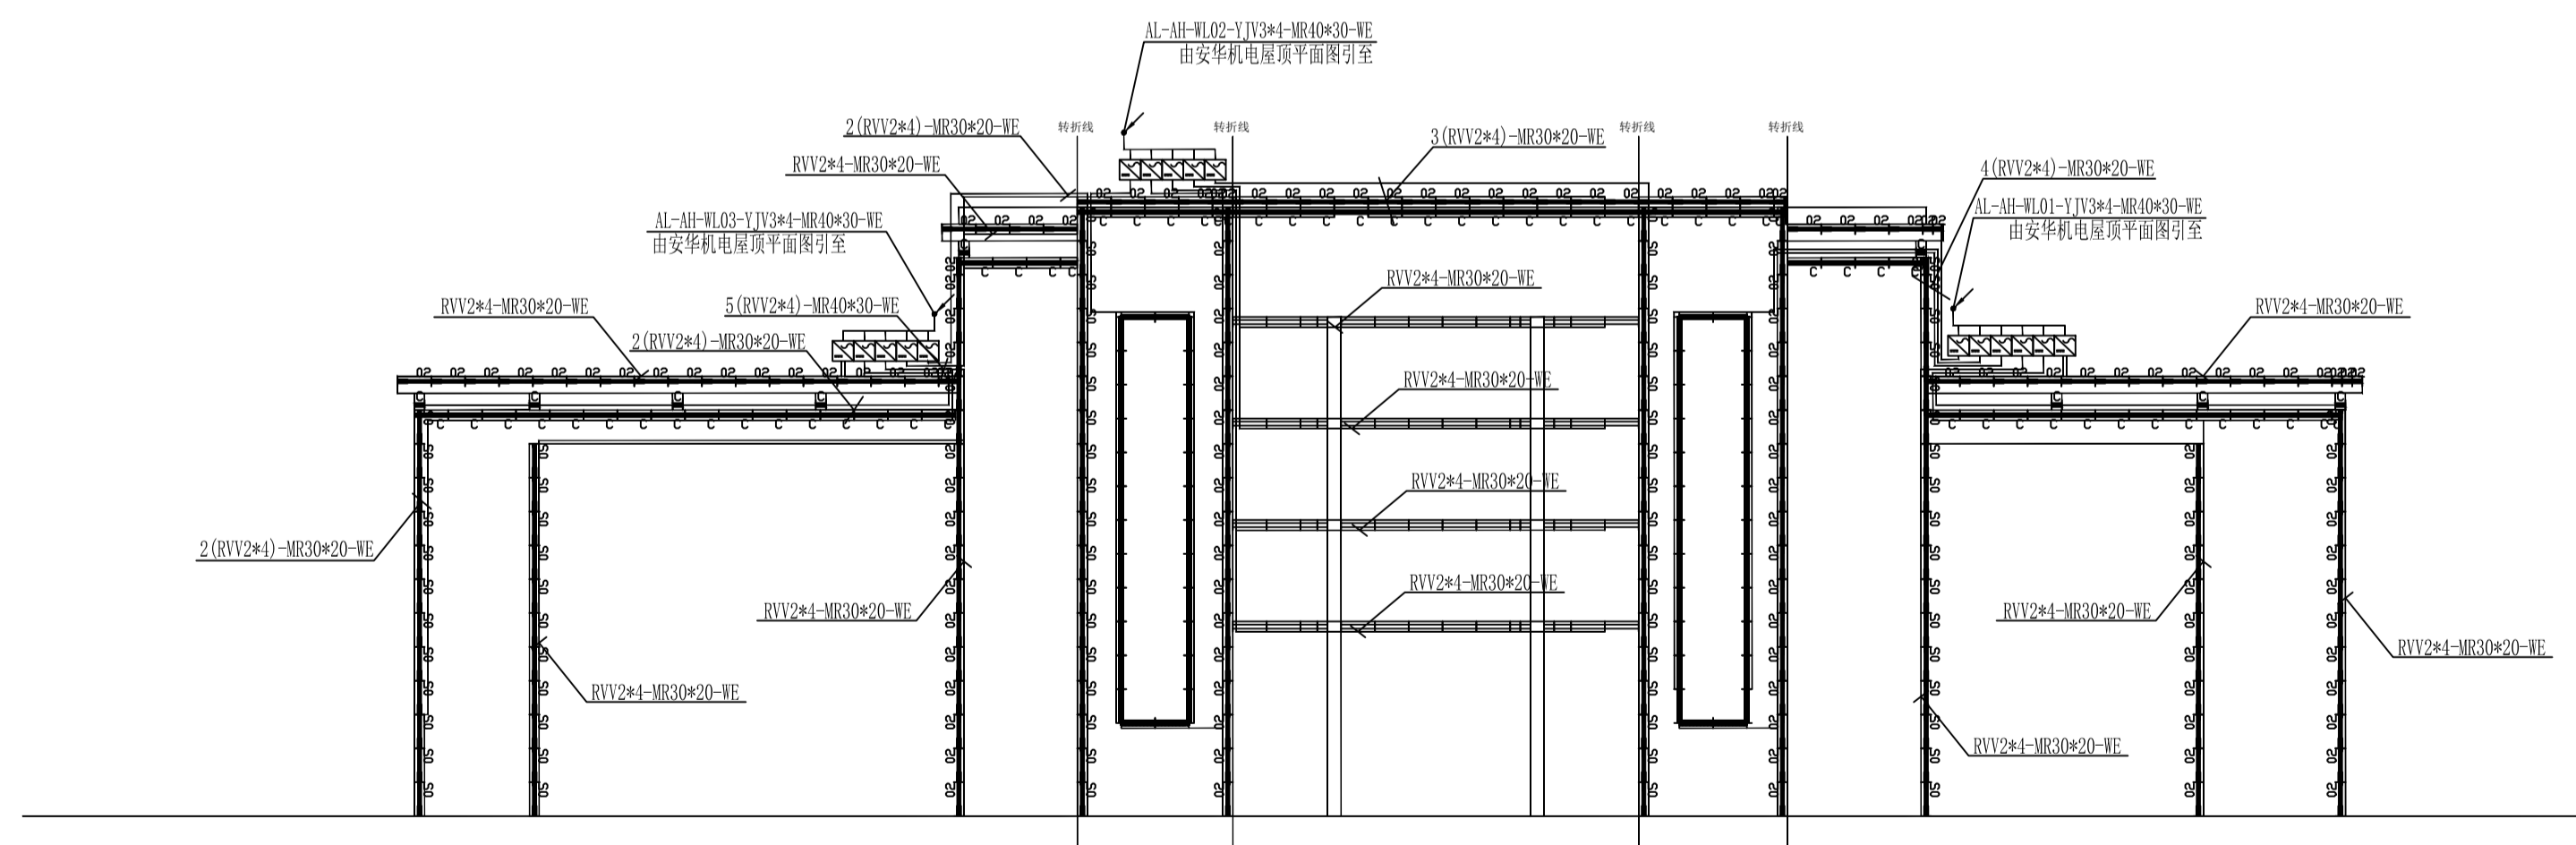


安华机电立面图

| 序号 | 灯具编号  | 规格 | 特性描述                         | 单位 | 数量 | 备注 |
|----|-------|----|------------------------------|----|----|----|
| 1  | XD-01 | A  | 线性投光灯/2500K/15W/1000mm       | 套  |    |    |
| 2  | XD-02 | B  | 线性投光灯/2500K/30W/1000mm       | 套  |    |    |
| 3  | XD-03 | C  | 线性投光灯/3000K/18W/1000mm       | 套  |    |    |
| 4  | XD-05 | E  | 线性投光灯/4000K/18W/1000mm       | 套  |    |    |
| 5  | XD-07 | G  | 线性投光灯/2200K/5500K/18W/1000mm | 套  |    | 可控 |
| 13 | TD-04 |    | LED射灯/4000K/60W/220V         | 套  |    |    |


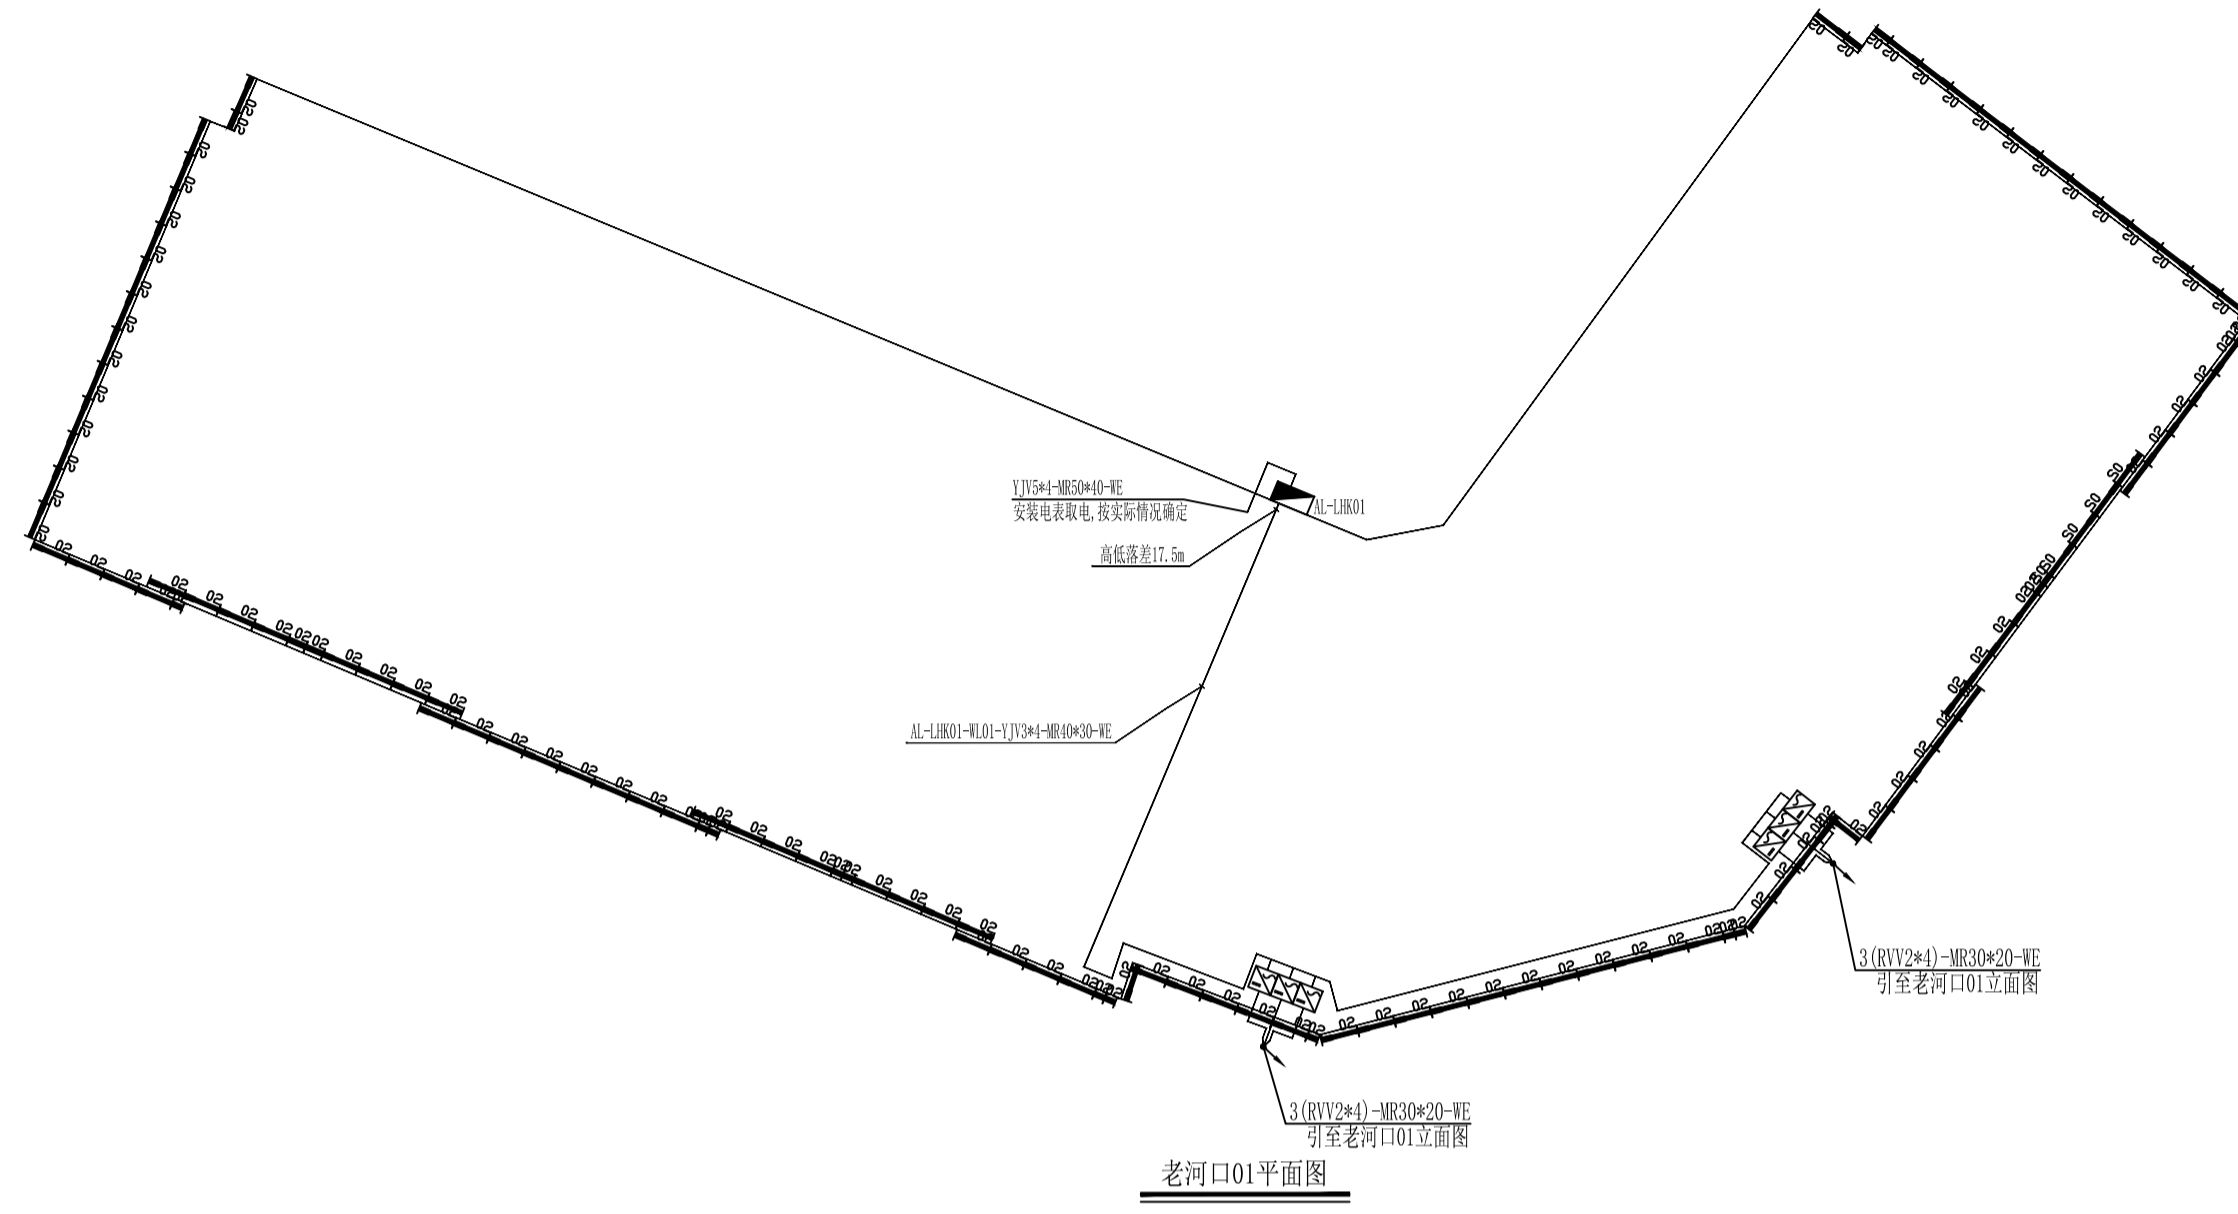


老河口01平面图

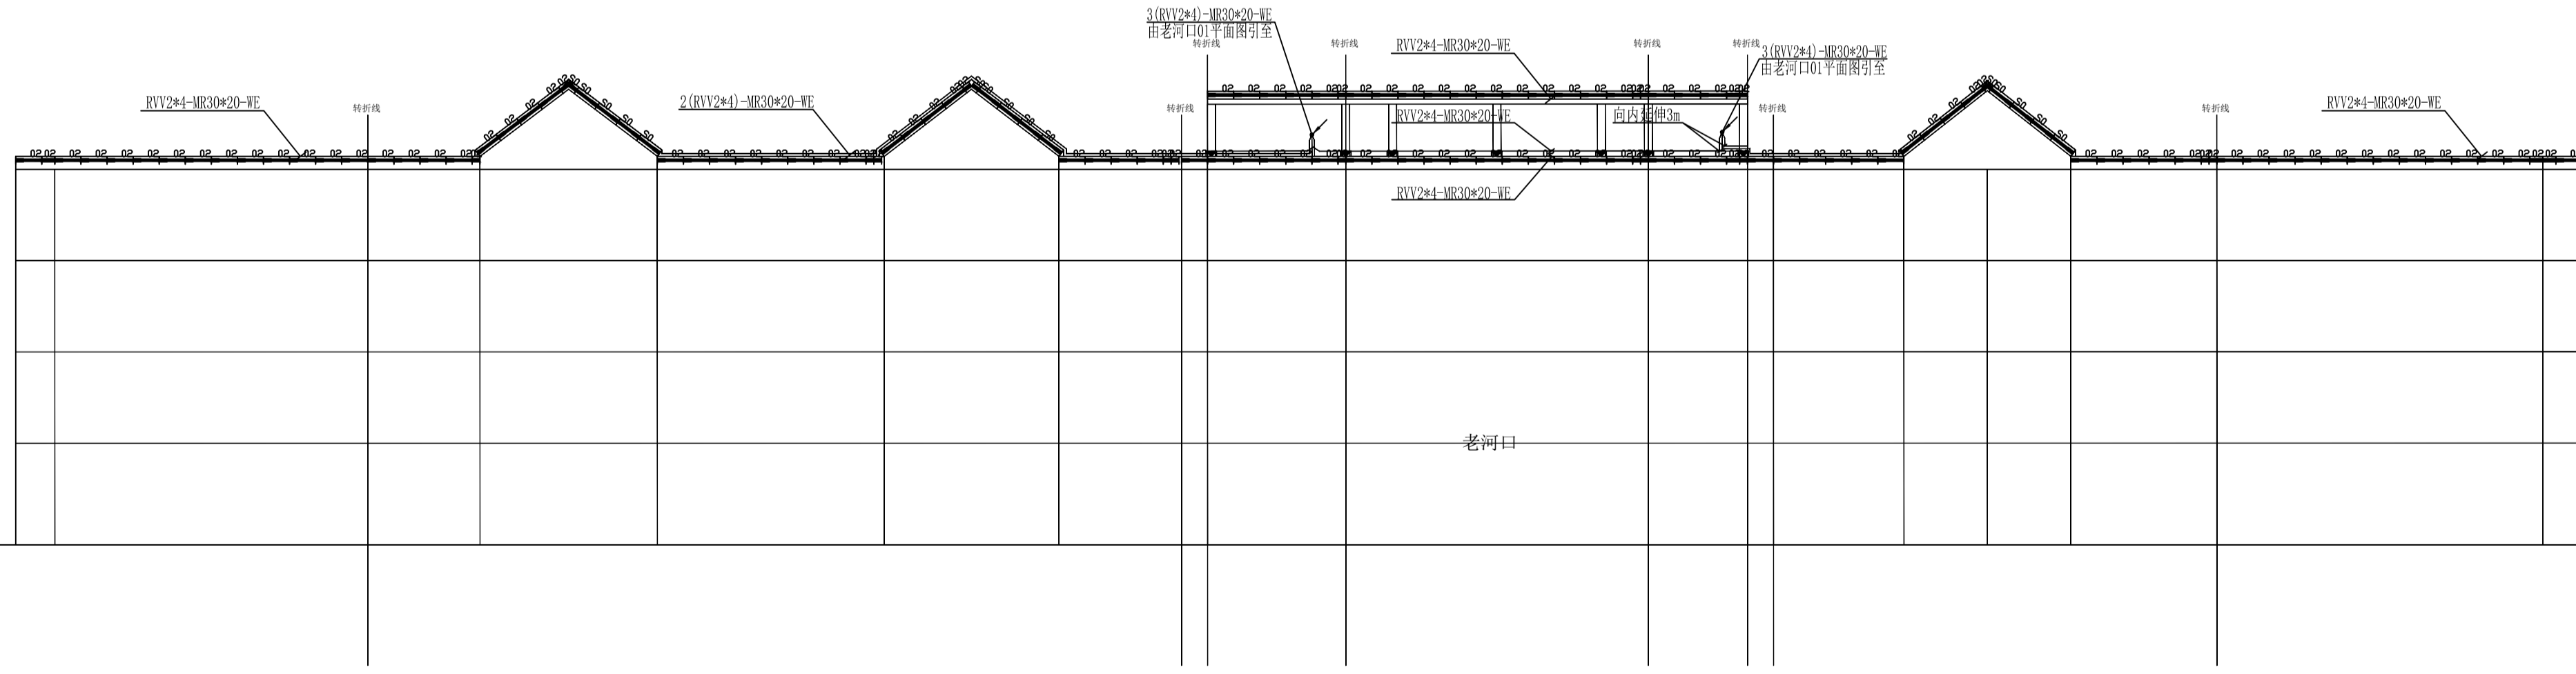


老河口01立面图


| 序号 | 灯具编号  | 规格 | 特性描述                         | 单位 | 数量 | 备注 |
|----|-------|----|------------------------------|----|----|----|
| 1  | XD-01 | A  | 线型投光灯/2500K/15W/1000mm       | 套  |    |    |
| 2  | XD-02 | B  | 线型投光灯/2500K/30W/1000mm       | 套  |    |    |
| 3  | XD-03 | C  | 线型投光灯/3000K/18W/1000mm       | 套  |    |    |
| 4  | XD-05 | E  | 线型投光灯/4000K/18W/1000mm       | 套  |    |    |
| 5  | XD-07 | G  | 线型投光灯/2200K/5500K/18W/1000mm | 套  |    | 可控 |
| 6  | XD-11 |    | LED射灯/2000K/12W/1000mm       | 套  |    |    |
| 7  | XD-12 |    | LED射灯/4000K/12W/1000mm       | 套  |    |    |
| 8  | RD-02 | 02 | 线性路灯灯/3000K/12W/1000mm       | 套  |    |    |
| 9  | RD-03 | 03 | 线性路灯灯/4000K/12W/1000mm       | 套  |    |    |
| 10 | RD-05 | 05 | 线性路灯灯/2200K/5500K/18W/1000mm | 套  |    | 可控 |
| 11 | SP-02 |    | 双排LED投光灯/3000K/48W/1000mm    | 套  |    |    |
| 12 | BD-01 |    | 埋墙投光灯/3000K/15W              | 套  |    |    |
| 13 | TD-04 |    | LED射灯/4000K/60W/220V         | 套  |    |    |

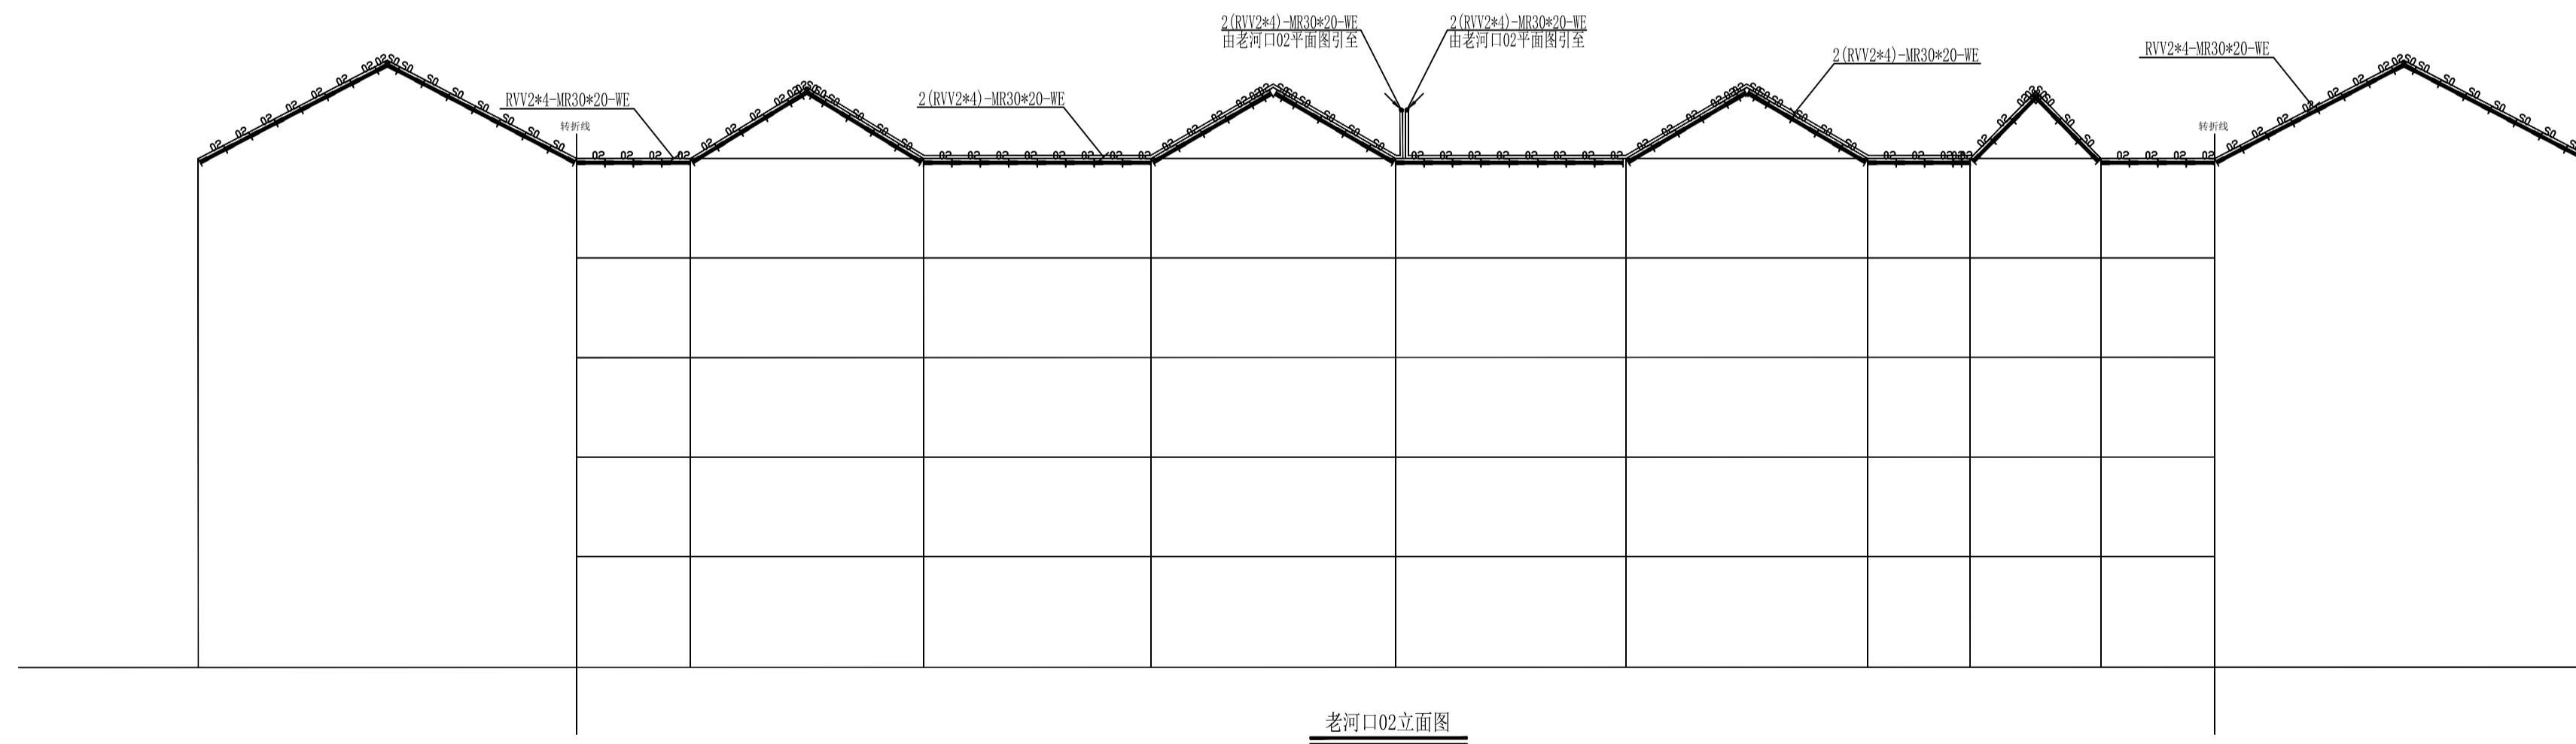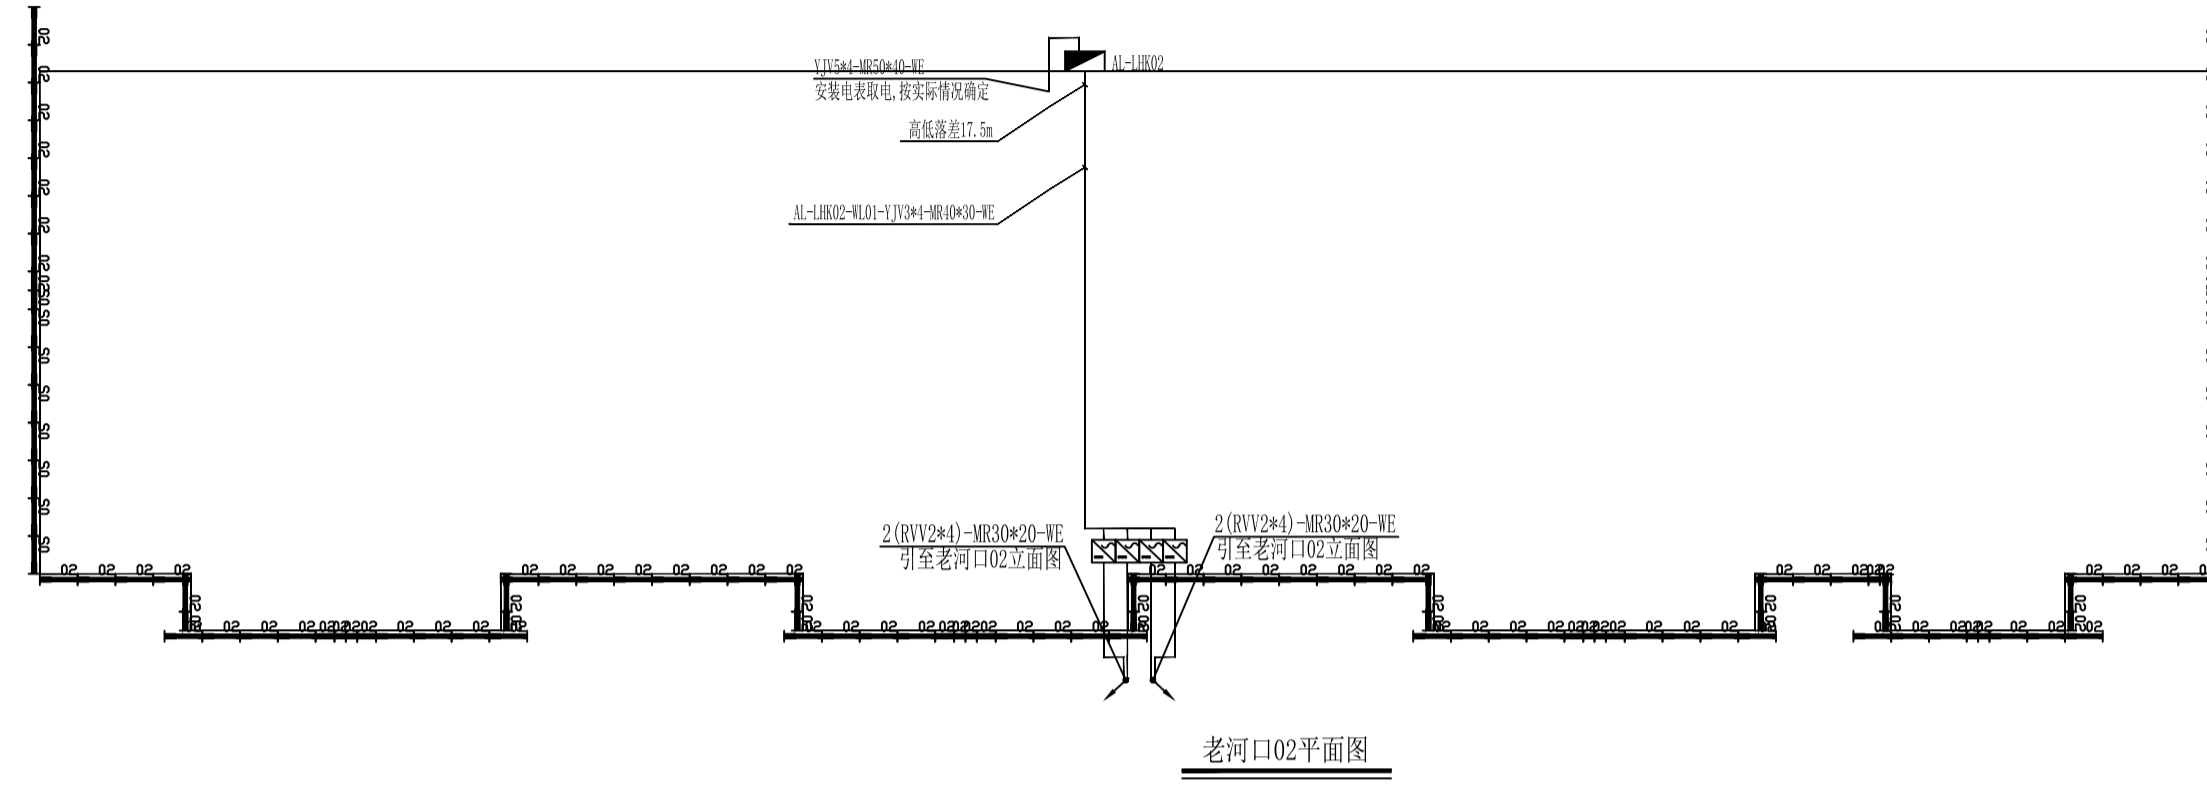

| 序号 | 灯具编号  | 图例 | 特性描述                         | 单位 | 数量 | 备注 |
|----|-------|----|------------------------------|----|----|----|
| 1  | XD-01 | A  | 线性投光灯/2500K/15W/1000mm       | 套  |    |    |
| 2  | XD-02 | B  | 线性投光灯/2500K/30W/1000mm       | 套  |    |    |
| 3  | XD-03 | C  | 线性投光灯/3000K/18W/1000mm       | 套  |    |    |
| 4  | XD-05 | E  | 线性投光灯/4000K/18W/1000mm       | 套  |    |    |
| 5  | XD-07 | G  | 线性投光灯/2200K/5500K/18W/1000mm | 套  |    | 可控 |
| 6  | XD-11 | I  | LED射灯/3000K/12W/1000mm       | 套  |    |    |
| 7  | XD-12 | J  | LED射灯/4000K/12W/1000mm       | 套  |    |    |
| 8  | RD-02 | 02 | 线性射灯/3000K/12W/1000mm        | 套  |    |    |
| 9  | RD-03 | 03 | 线性射灯/4000K/12W/1000mm        | 套  |    |    |
| 10 | RD-05 | 05 | 线性射灯/2200K/5500K/18W/1000mm  | 套  |    | 可控 |
| 11 | SP-02 |    | 双排LED射灯/3000K/48W/1000mm     | 套  |    |    |
| 12 | BD-01 |    | 埋墙投光灯/3000K/15W              | 套  |    |    |
| 13 | TD-04 |    | LED射灯/4000K/60W/220V         | 套  |    |    |

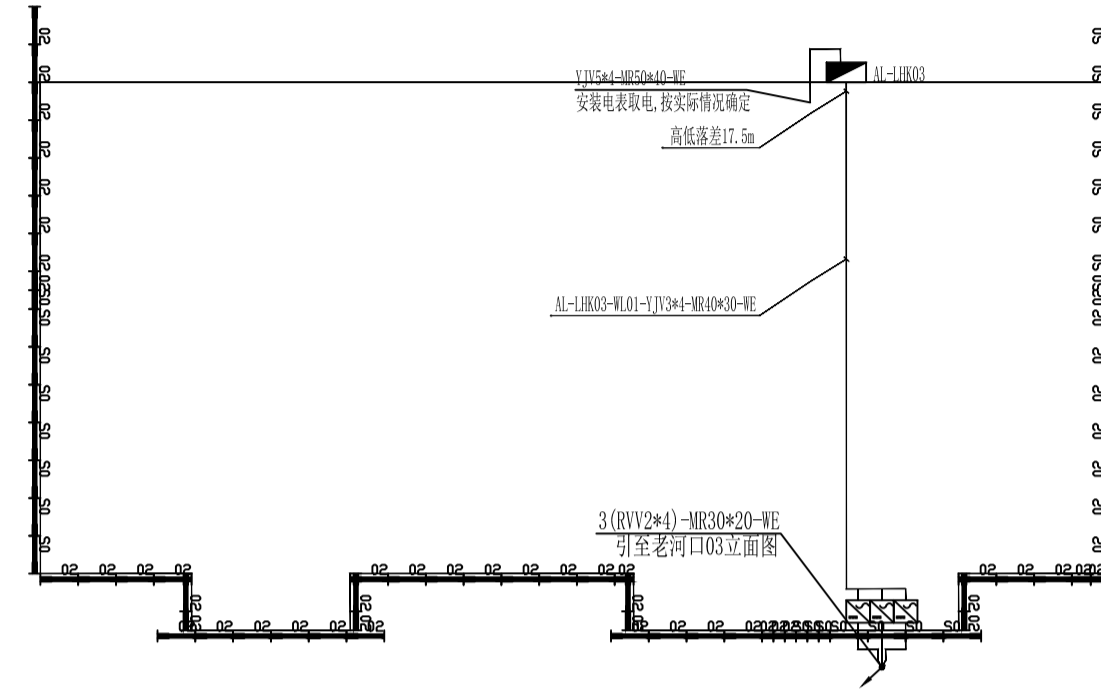


老河口03平面图


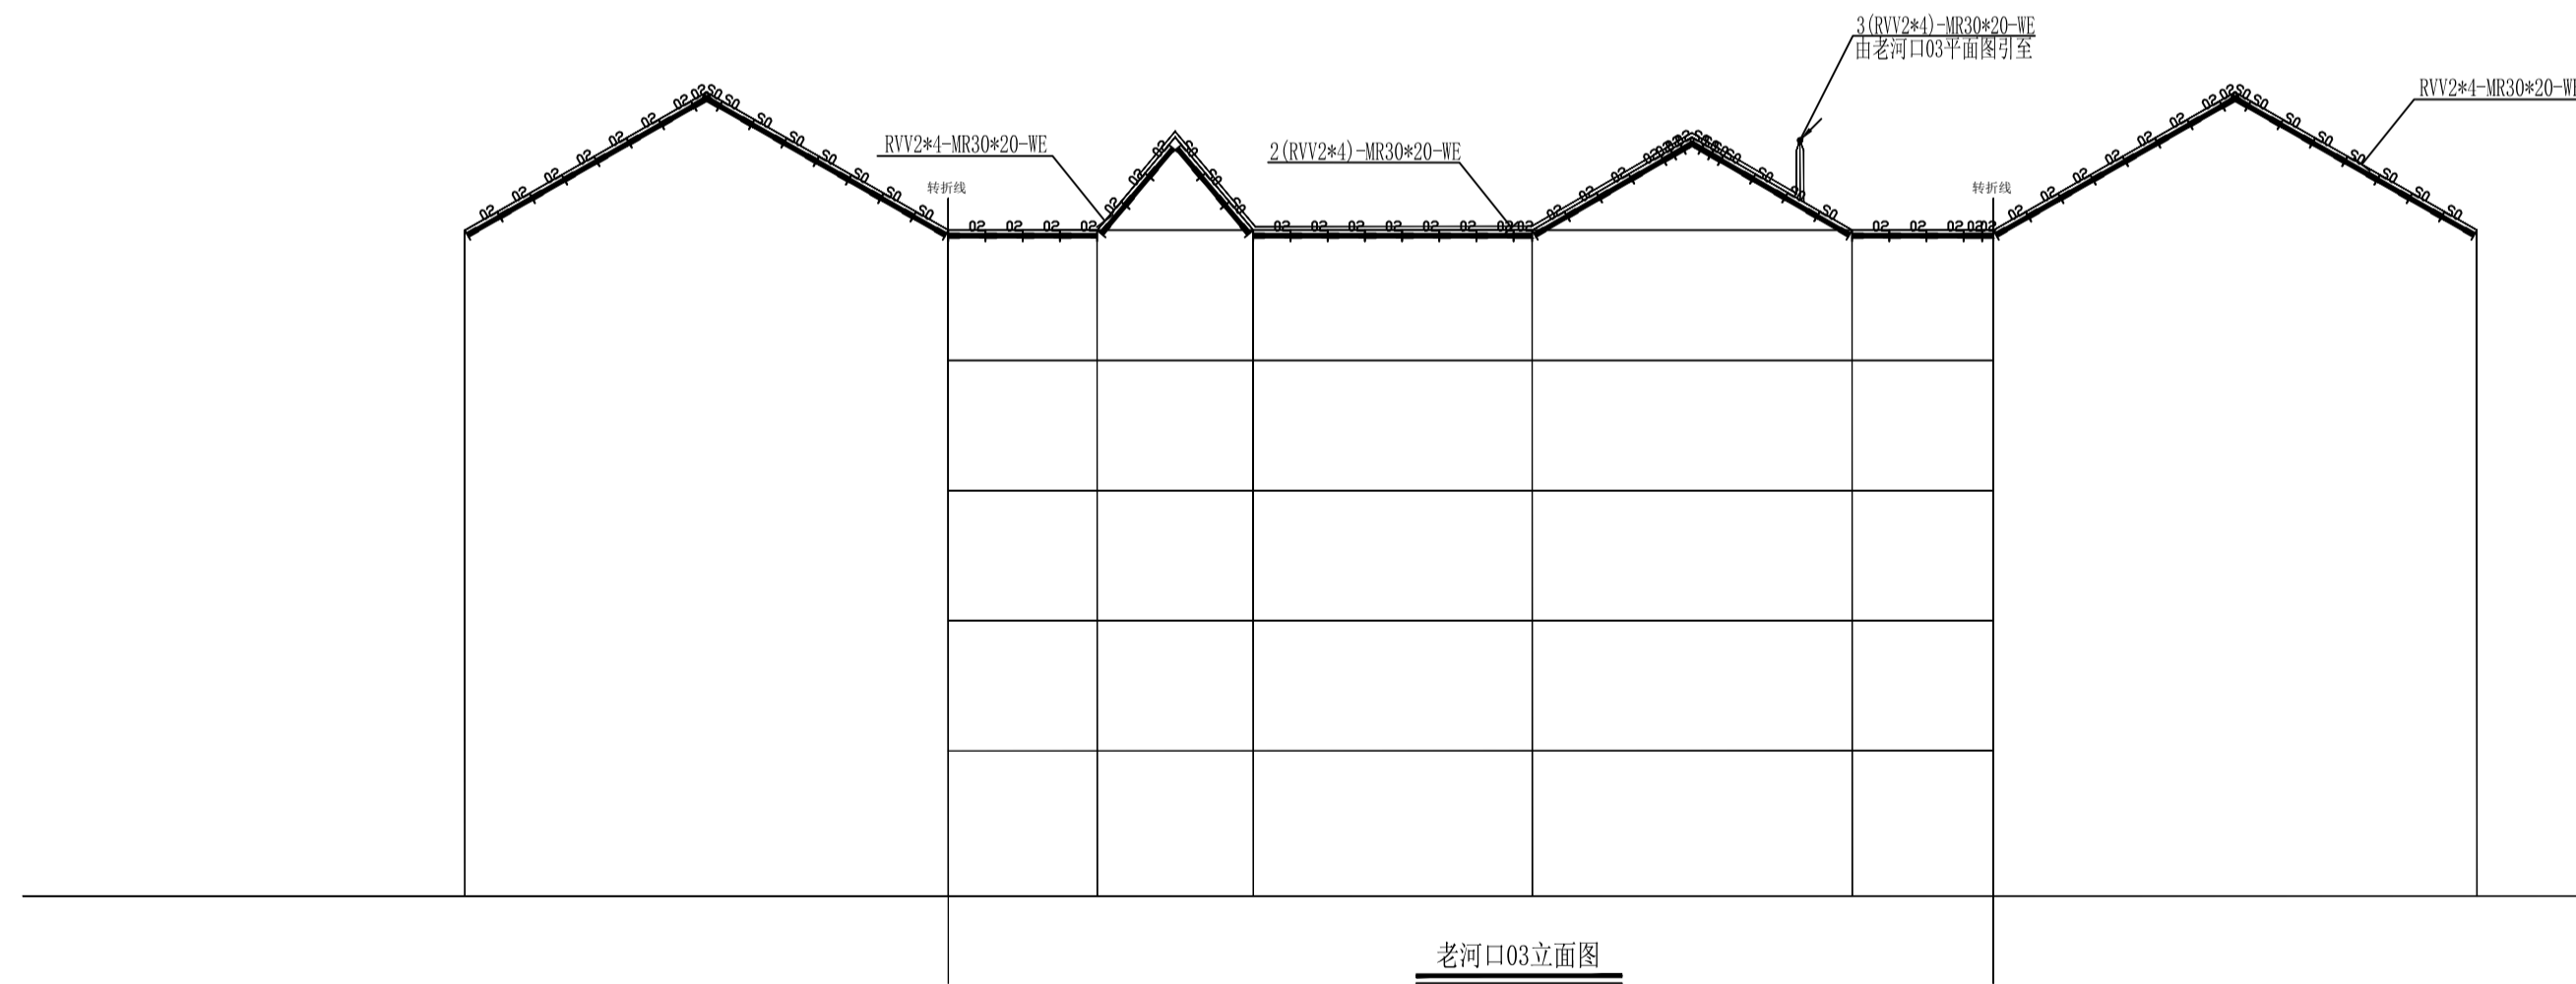


老河口03立面图

| 序号 | 灯具编号  | 图例 | 特性描述                         | 单位 | 数量 | 备注 |
|----|-------|----|------------------------------|----|----|----|
| 1  | XD-01 | A  | 线型投光灯/2500K/15W/1000mm       | 套  |    |    |
| 2  | XD-02 | B  | 线型投光灯/2500K/30W/1000mm       | 套  |    |    |
| 3  | XD-03 | C  | 线型投光灯/3000K/18W/1000mm       | 套  |    |    |
| 4  | XD-05 | E  | 线型投光灯/4000K/18W/1000mm       | 套  |    |    |
| 5  | XD-07 | G  | 线型投光灯/2200K/5000K/18W/1000mm | 套  |    | 可投 |
| 6  | XD-11 | I  | LED线条灯/3000K/12W/1000mm      | 套  |    |    |
| 7  | XD-12 | J  | LED线条灯/4000K/12W/1000mm      | 套  |    |    |
| 8  | RD-02 | OC | 线性调光灯/3000K/12W/1000mm       | 套  |    |    |
| 9  | RD-03 | OD | 线性调光灯/4000K/12W/1000mm       | 套  |    |    |
| 10 | RD-05 | OS | 线性调光灯/2200K/5500K/18W/1000mm | 套  |    | 可投 |
| 11 | SP-02 |    | 双排LED投光灯/3000K/48W/1000mm    | 套  |    |    |
| 12 | BD-01 |    | 磁吸投光灯/3000K/15W              | 套  |    |    |
| 13 | TD-04 |    | LED投光灯/4000K/60W/220V        | 套  |    |    |

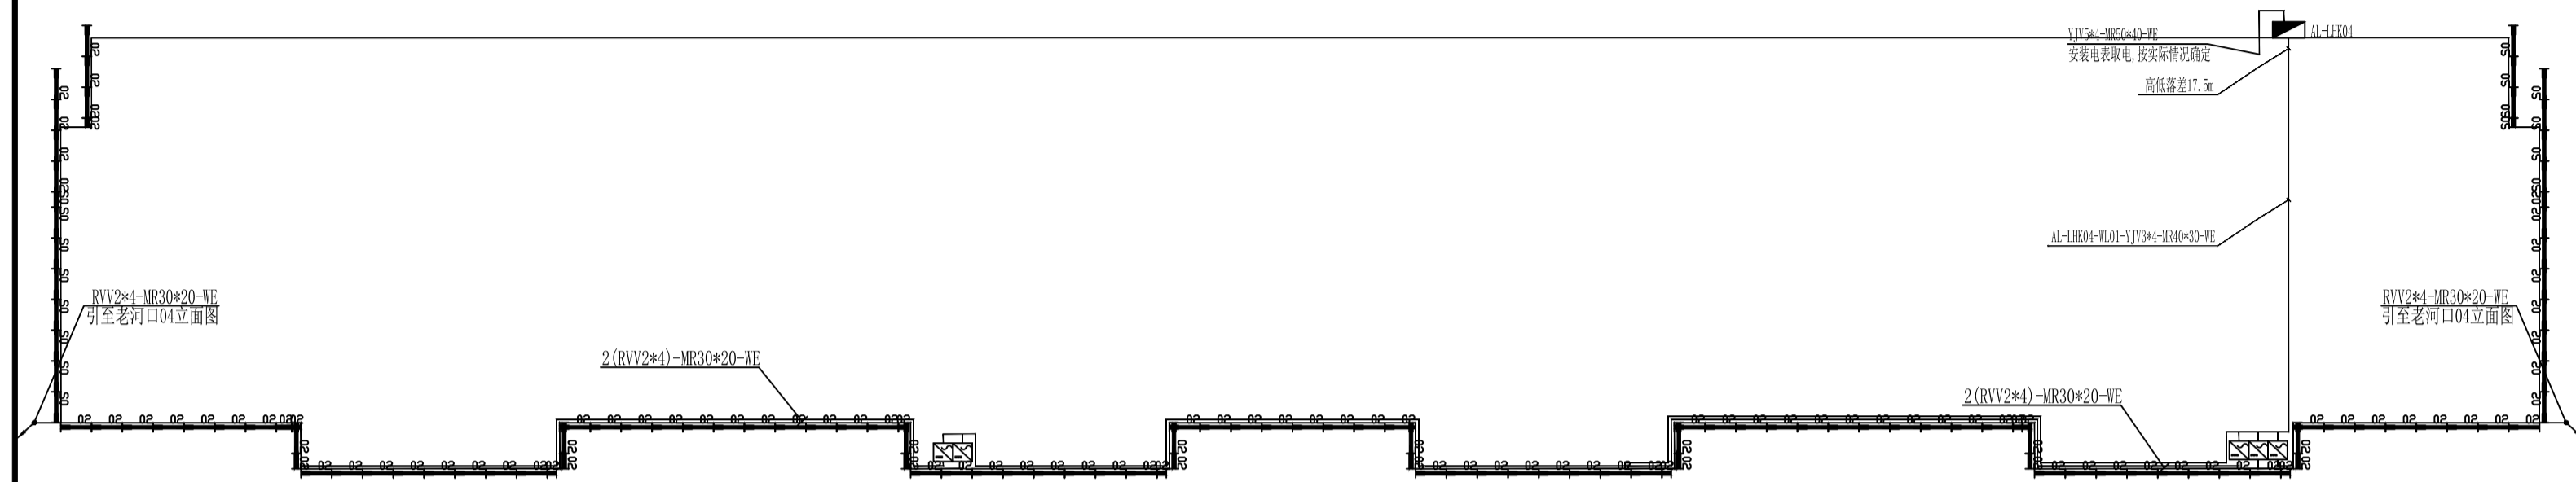


老河口04平面图

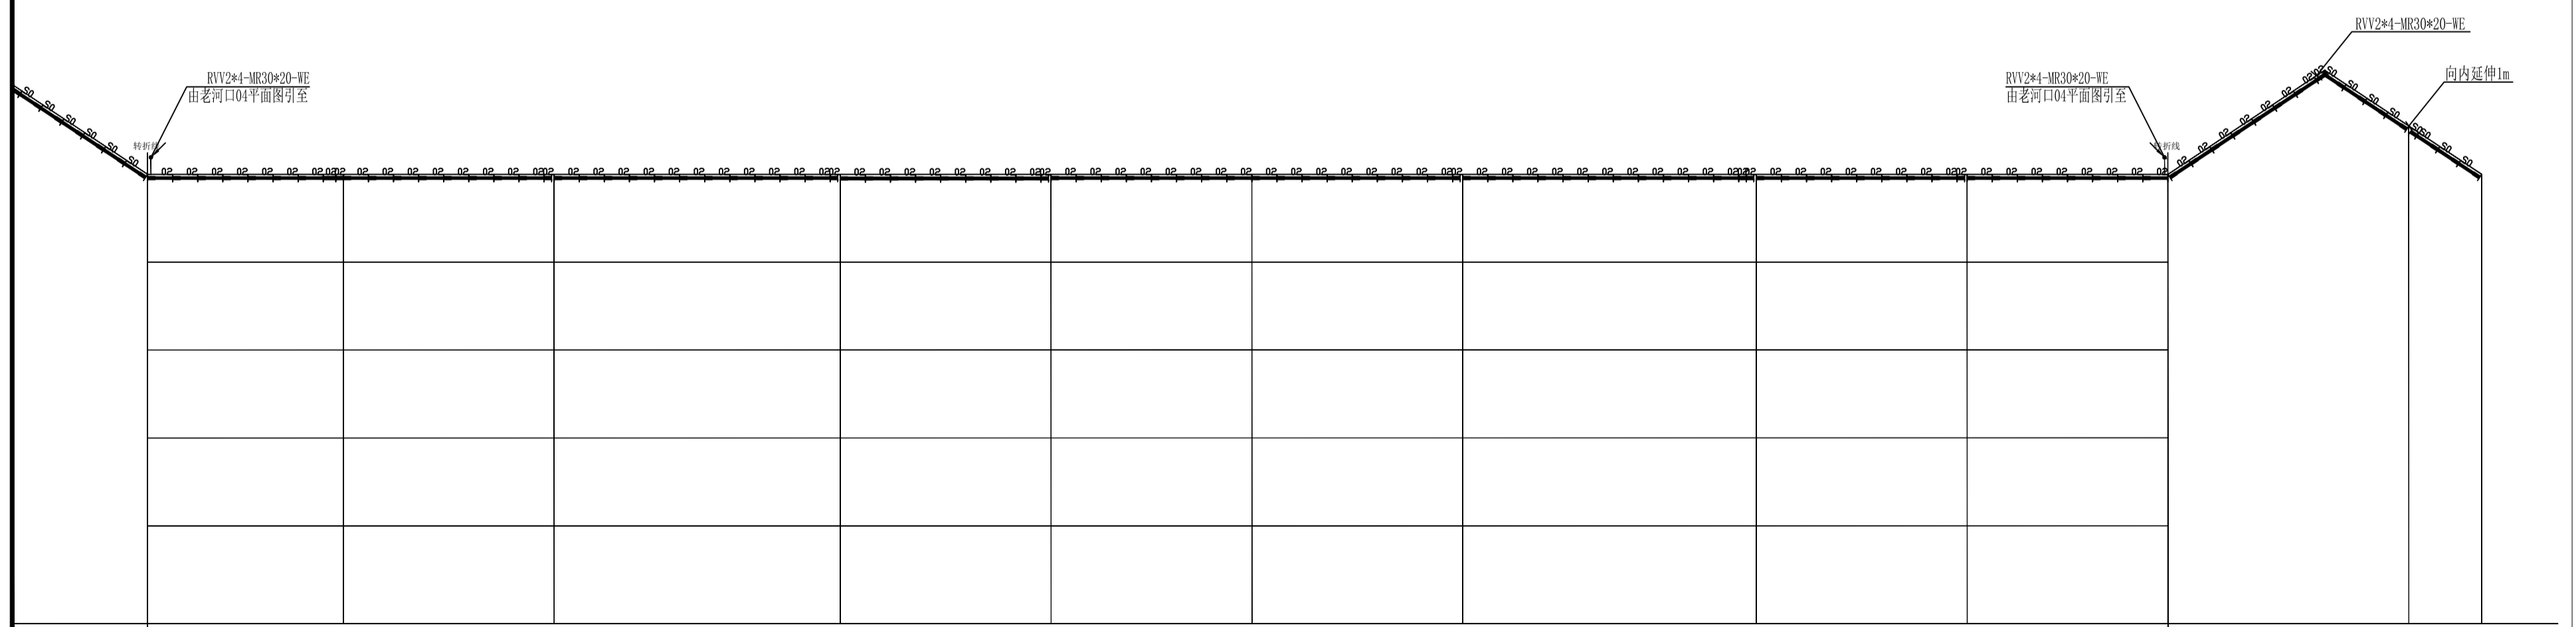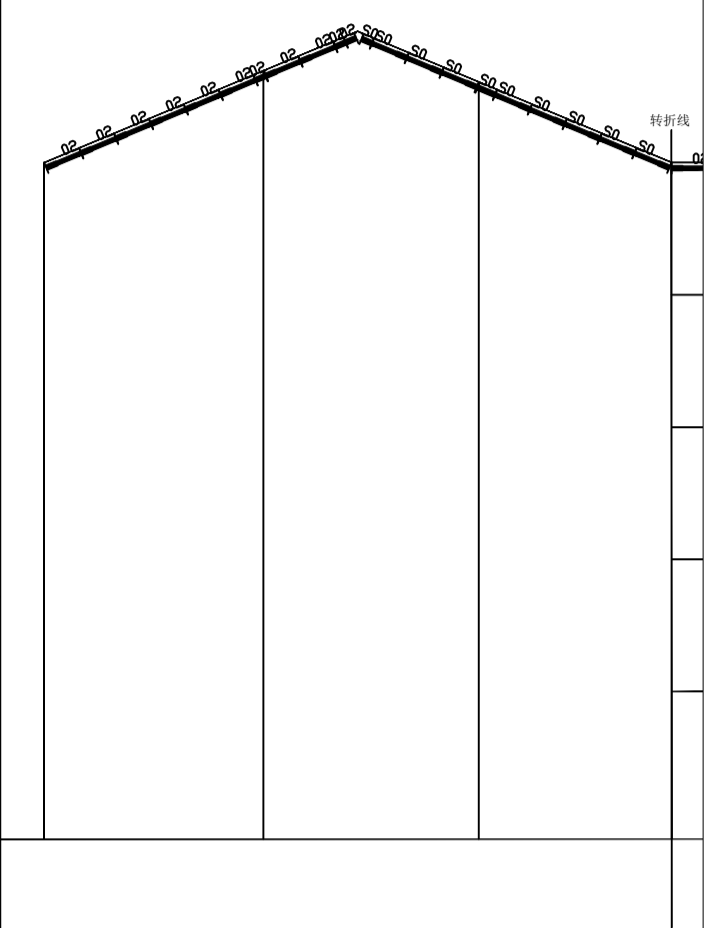


老河口04立面图

| 序号 | 灯具编号  | 规格 | 特性描述                         | 单位 | 数量 | 备注 |
|----|-------|----|------------------------------|----|----|----|
| 1  | XD-01 | A  | 线型投光灯/2500K/15W/1000mm       | 套  |    |    |
| 2  | XD-02 | B  | 线型投光灯/2500K/30W/1000mm       | 套  |    |    |
| 3  | XD-03 | C  | 线型投光灯/3000K/18W/1000mm       | 套  |    |    |
| 4  | XD-05 | E  | 线型投光灯/4000K/18W/1000mm       | 套  |    |    |
| 5  | XD-07 | G  | 线型投光灯/2200K/5500K/18W/1000mm | 套  |    | 可控 |
| 6  | XD-11 |    | LED射灯/2000K/12W/1000mm       | 套  |    |    |
| 7  | XD-12 |    | LED射灯/4000K/12W/1000mm       | 套  |    |    |
| 8  | RD-02 | 02 | 线性路灯/3000K/12W/1000mm        | 套  |    |    |
| 9  | RD-03 | 03 | 线性路灯/4000K/12W/1000mm        | 套  |    |    |
| 10 | RD-05 | 05 | 线性路灯/2200K-5500K/18W/1000mm  | 套  |    | 可控 |
| 11 | SP-02 |    | 双排LED投光灯/3000K/48W/1000mm    | 套  |    |    |
| 12 | BD-01 |    | 埋地投光灯/3000K/15W              | 套  |    |    |
| 13 | TD-04 |    | LED射灯/4000K/60W/220V         | 套  |    |    |

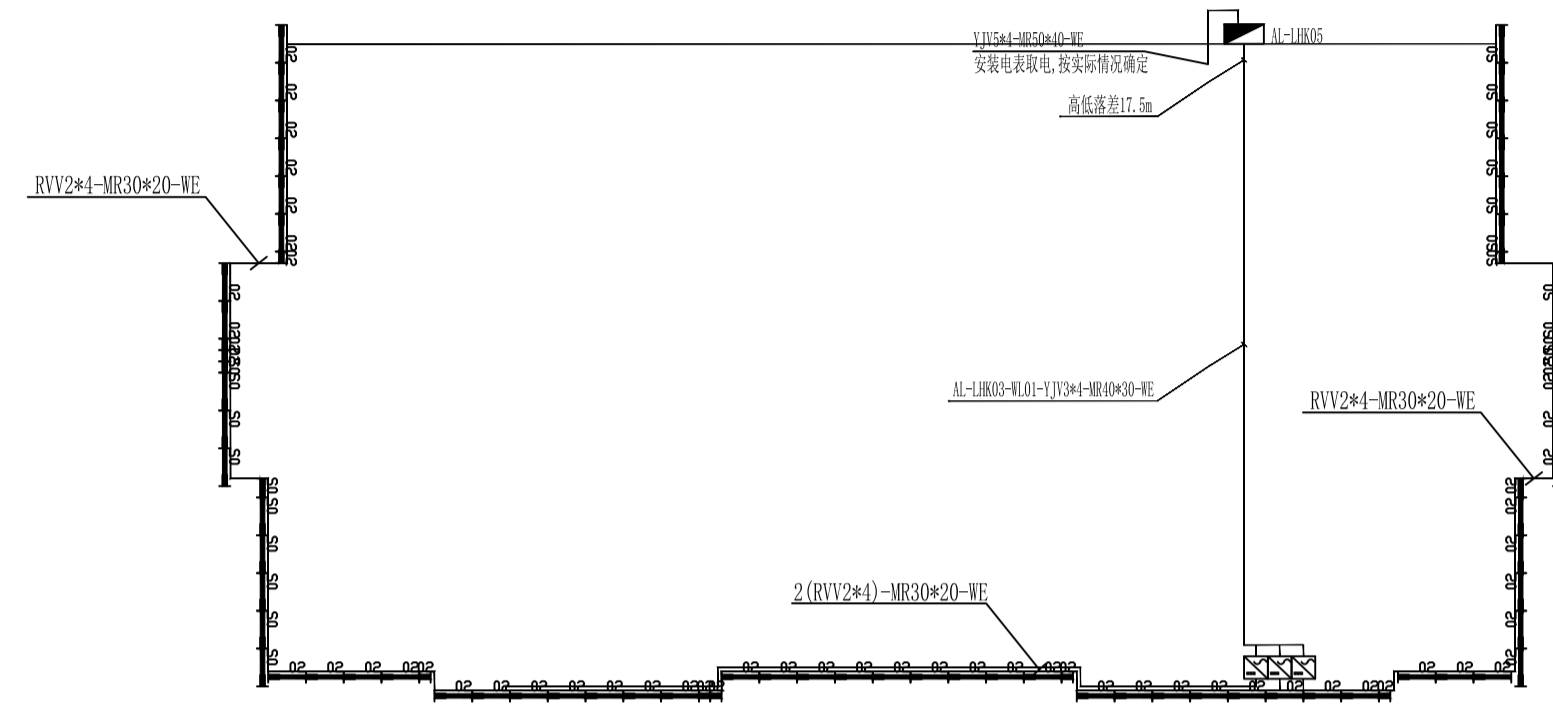

老河口05平面图

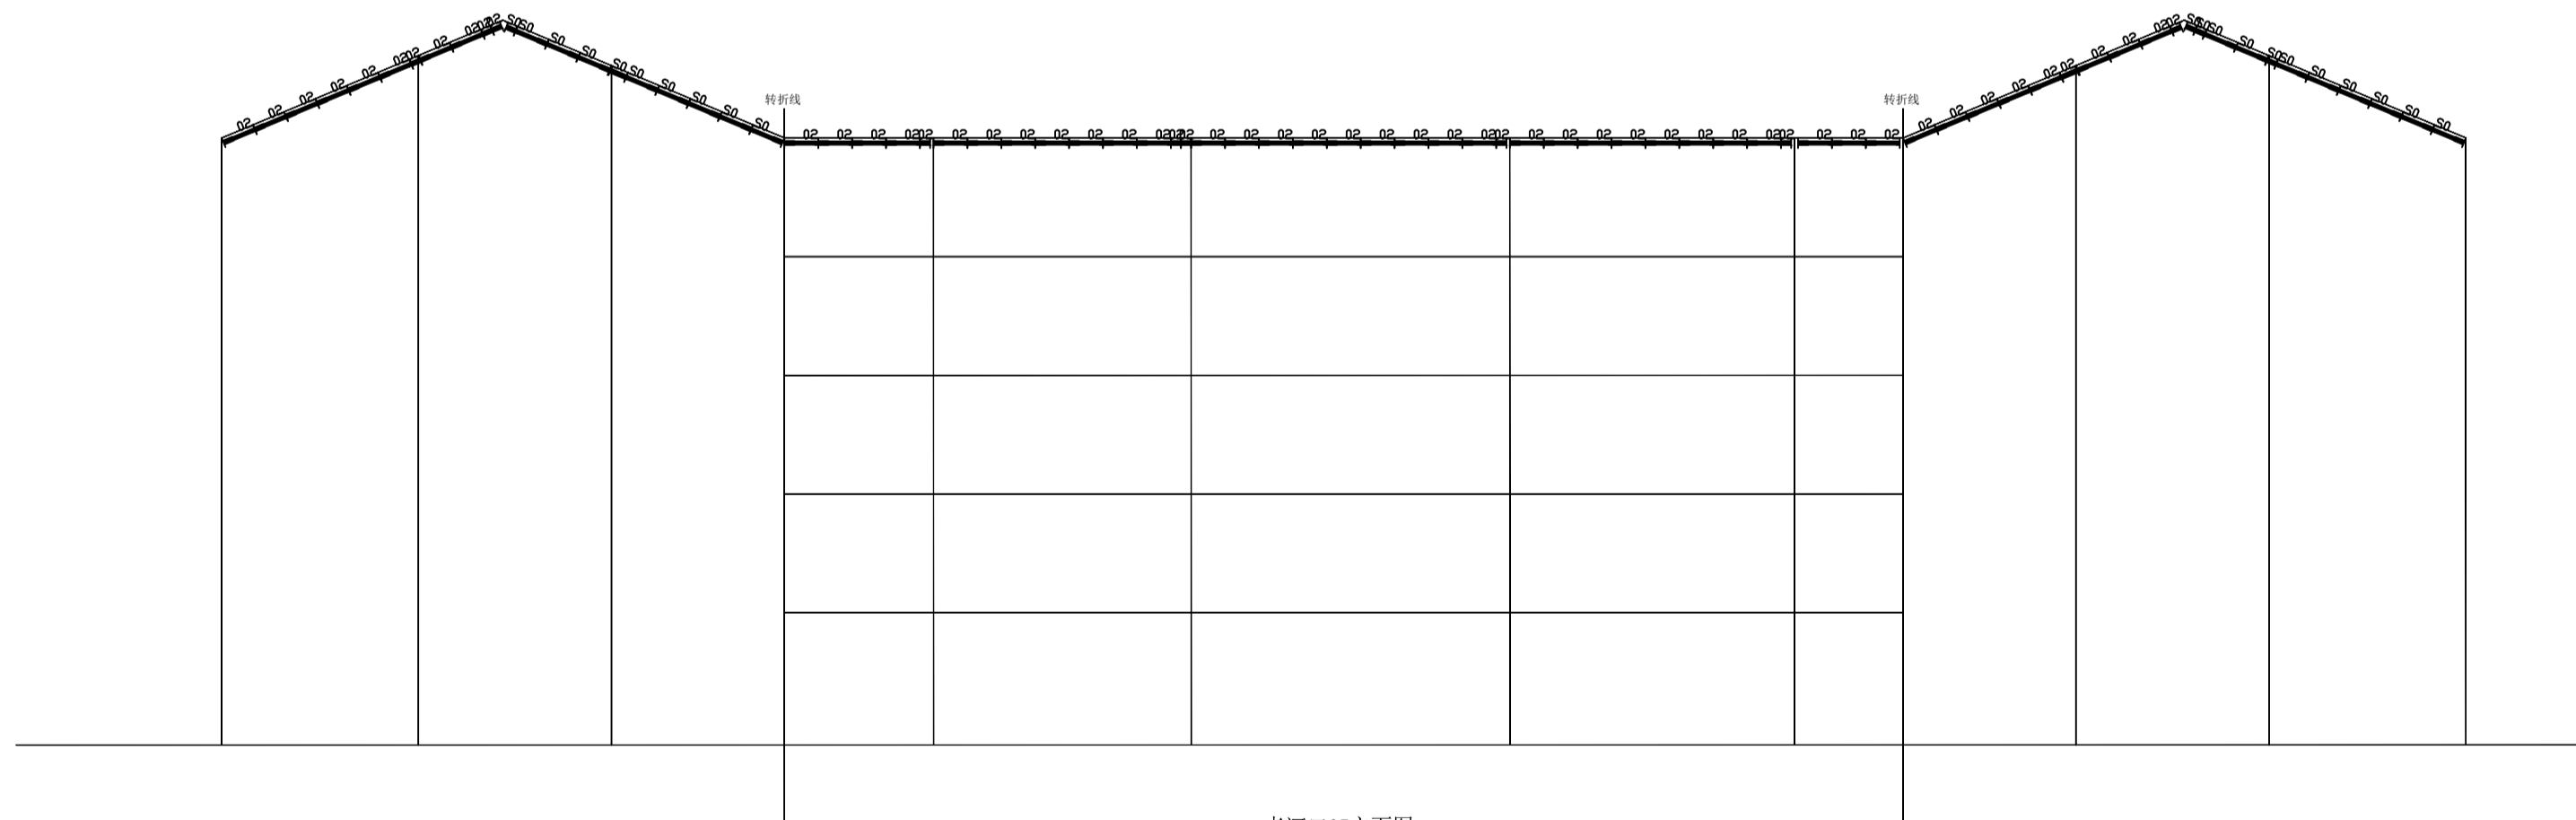

老河口05立面图