

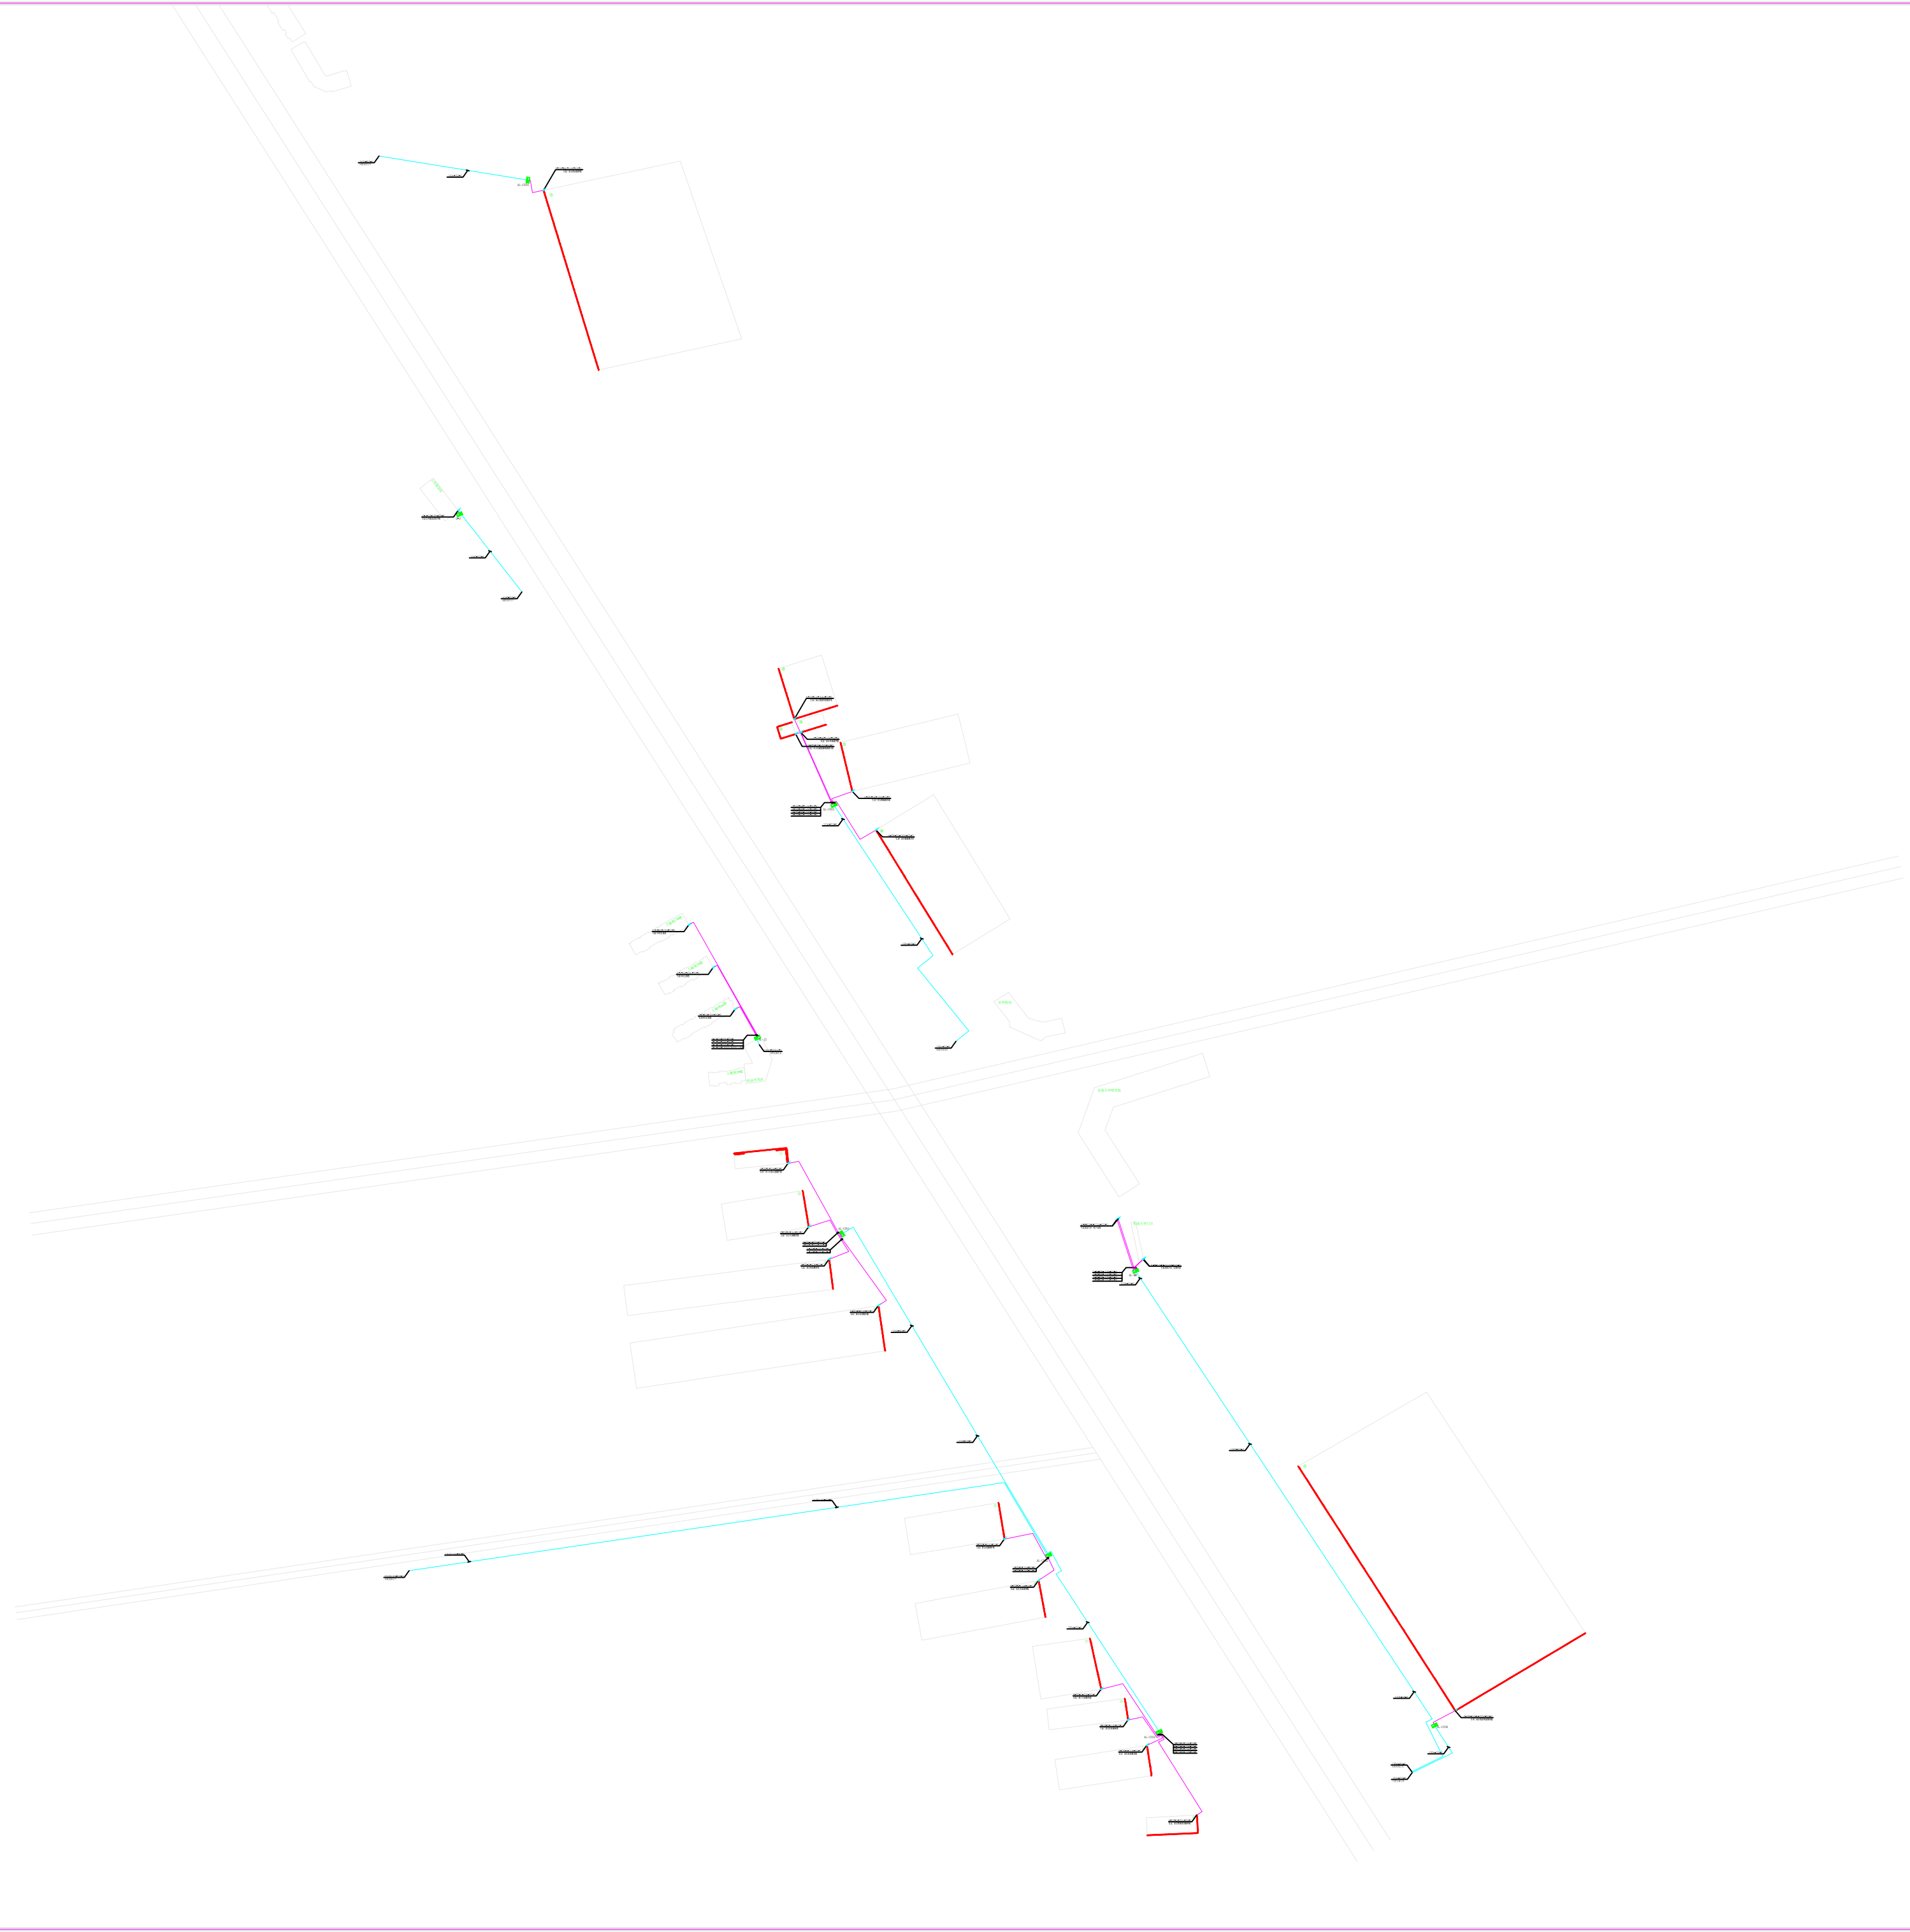
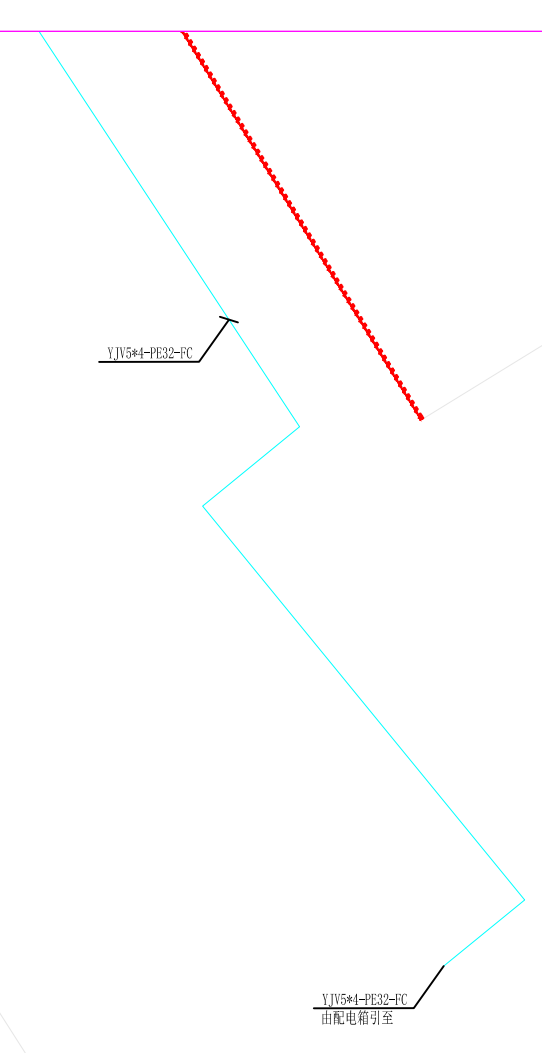


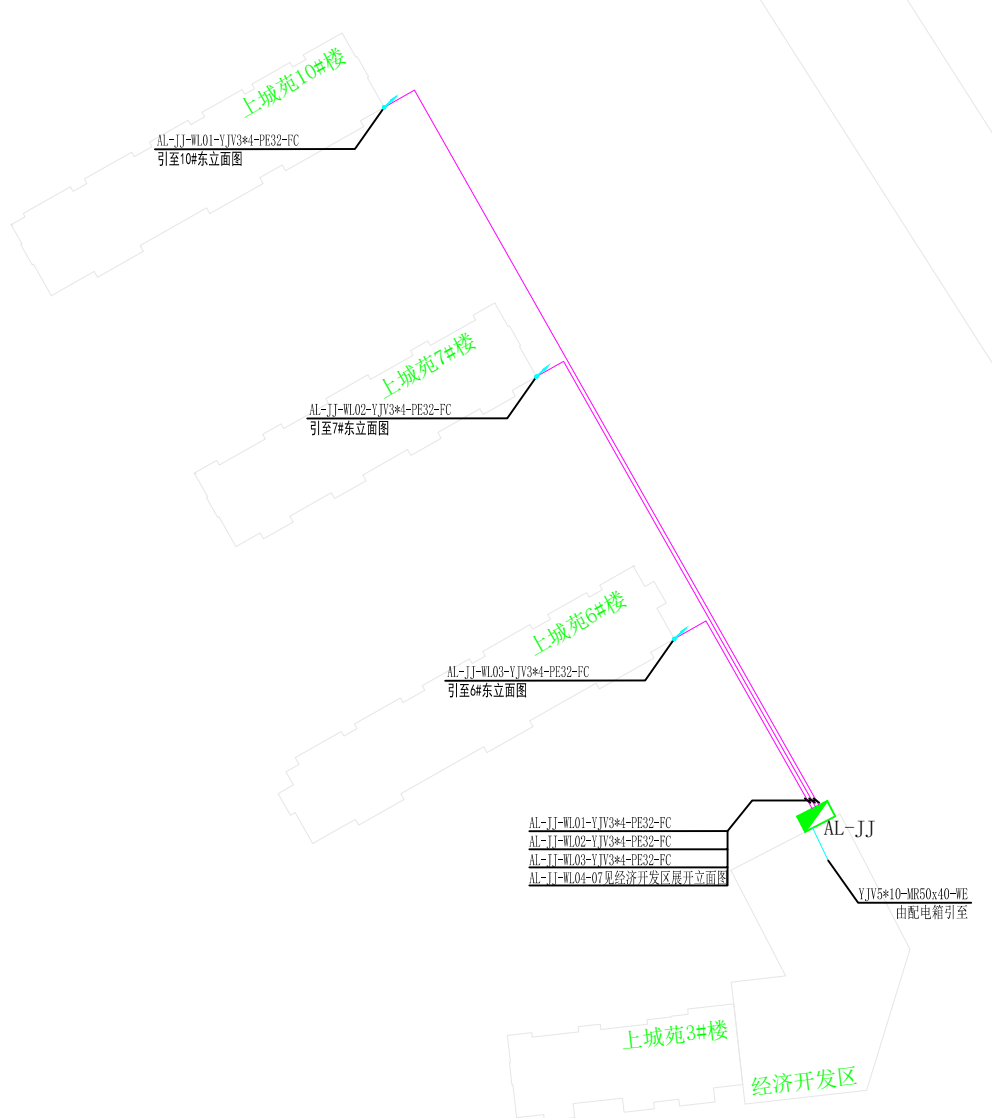




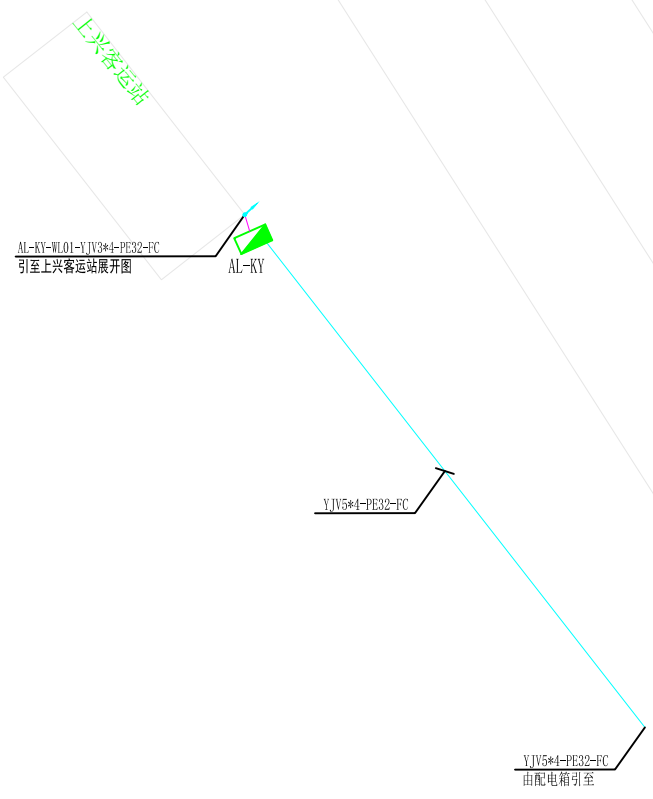


安华机电

经济开发区



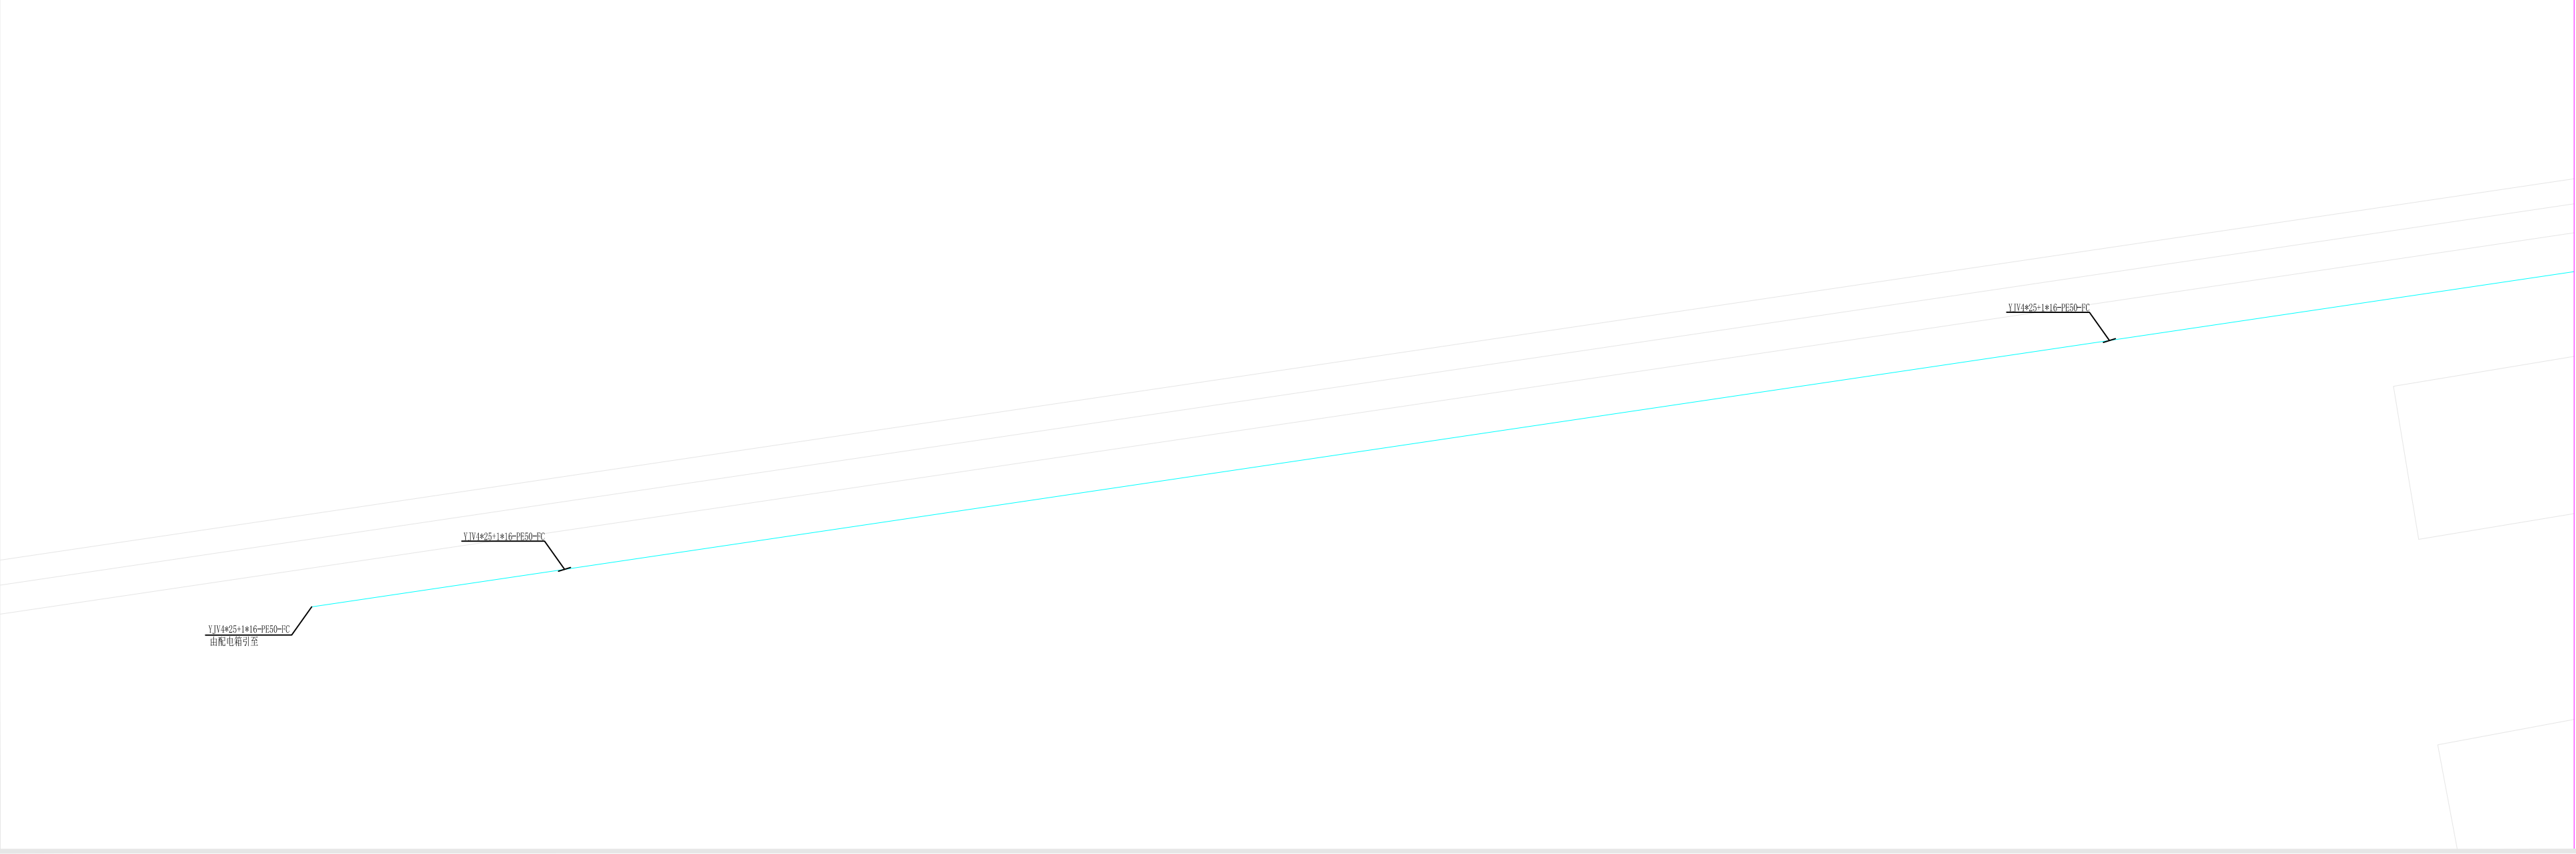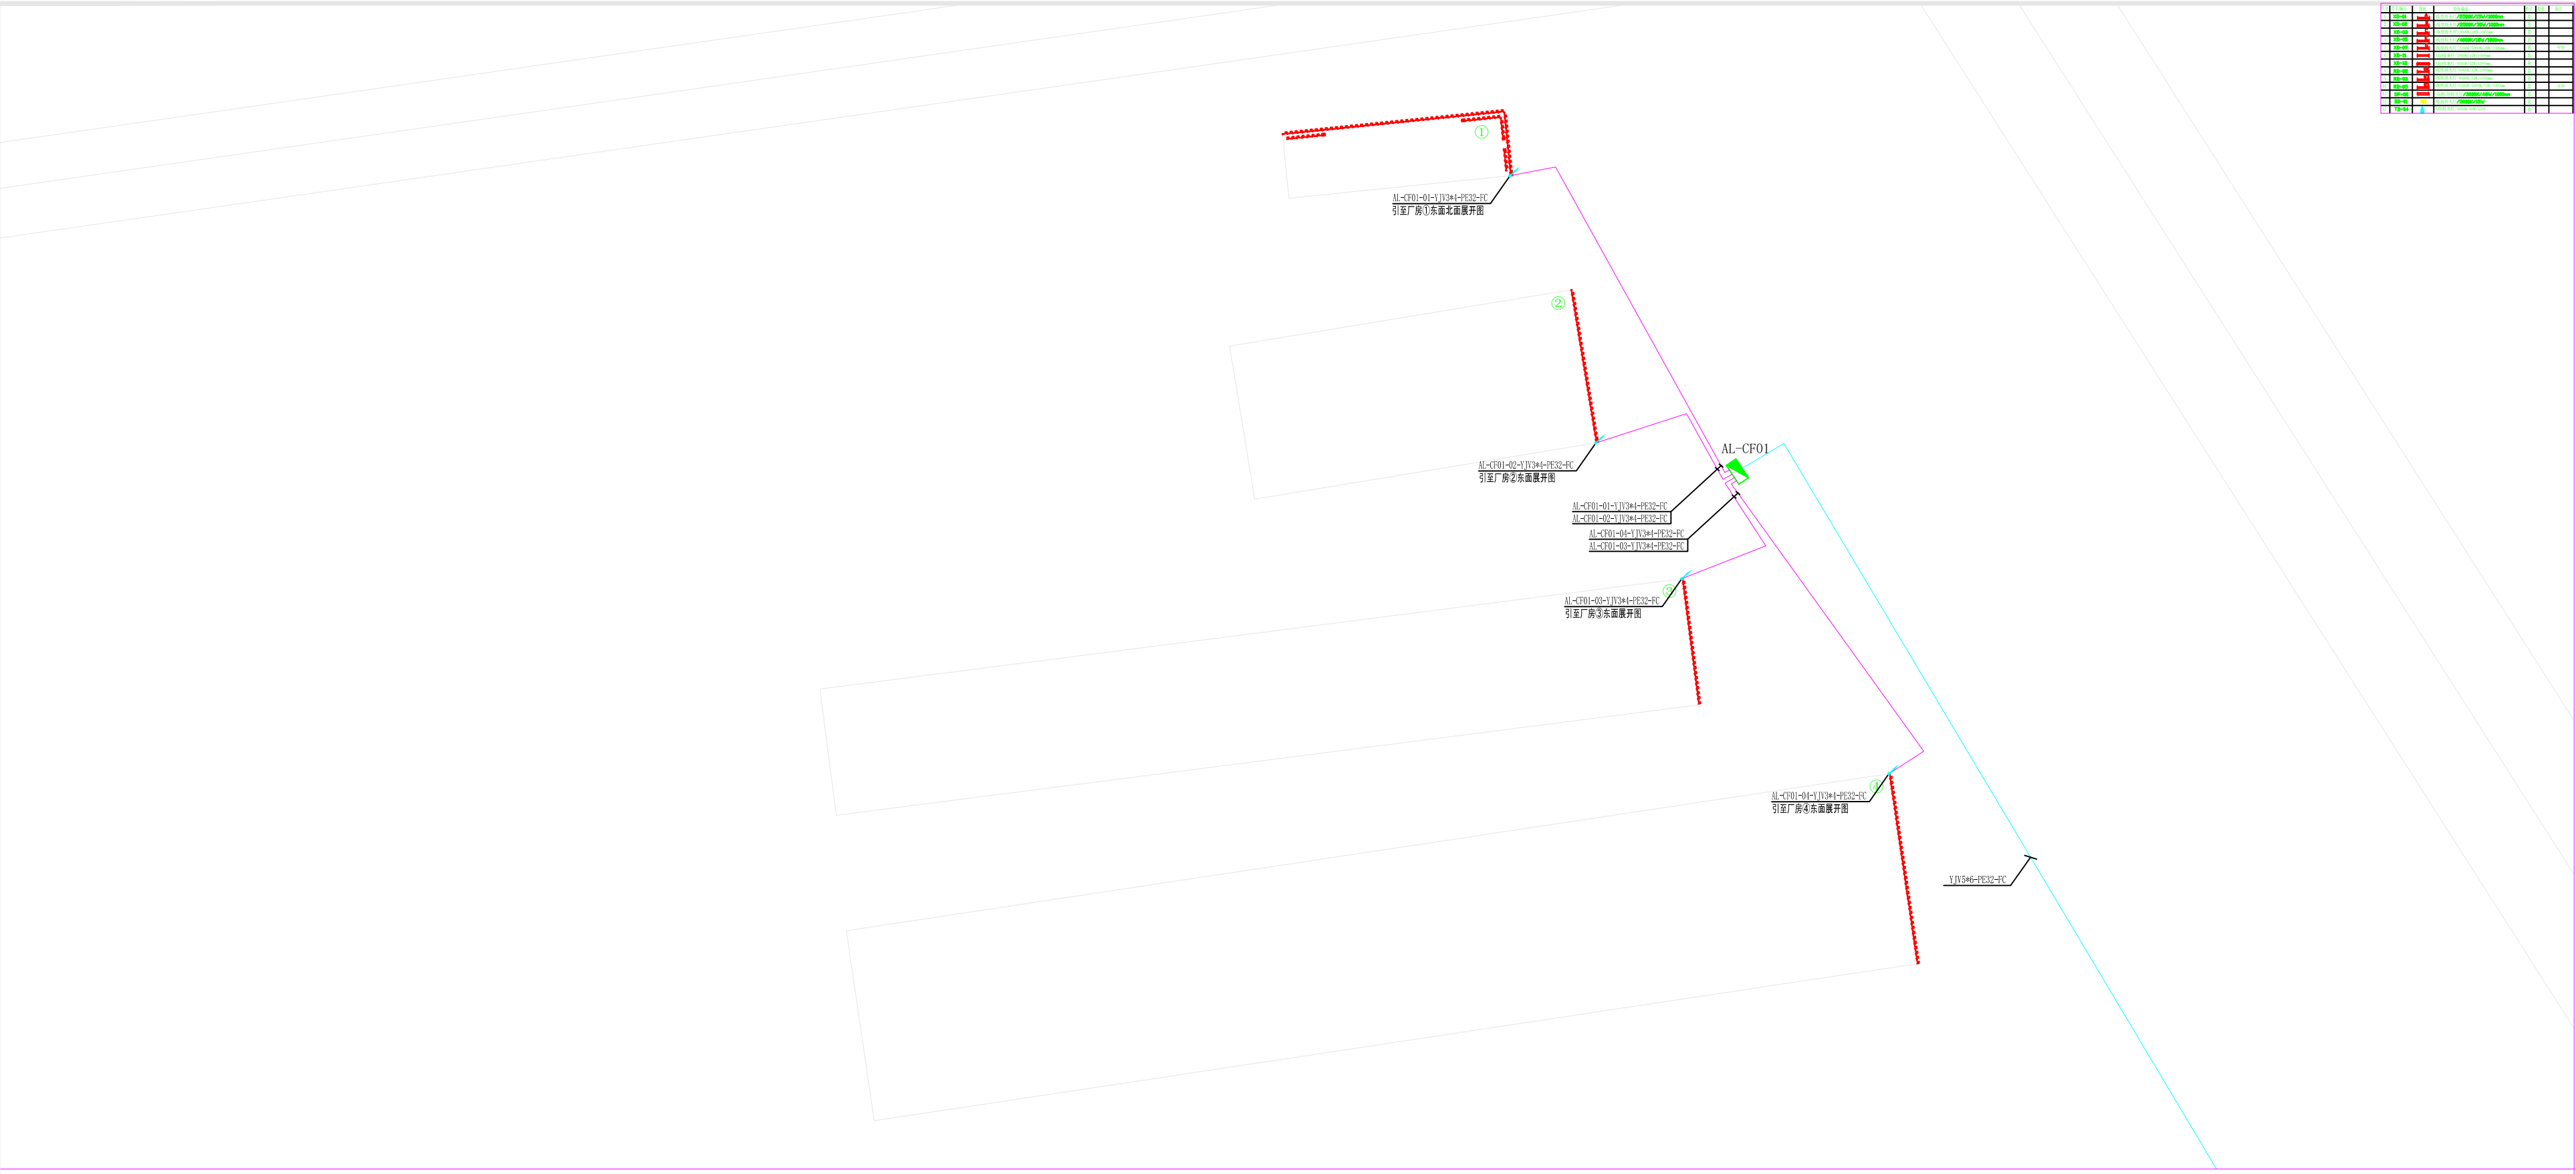







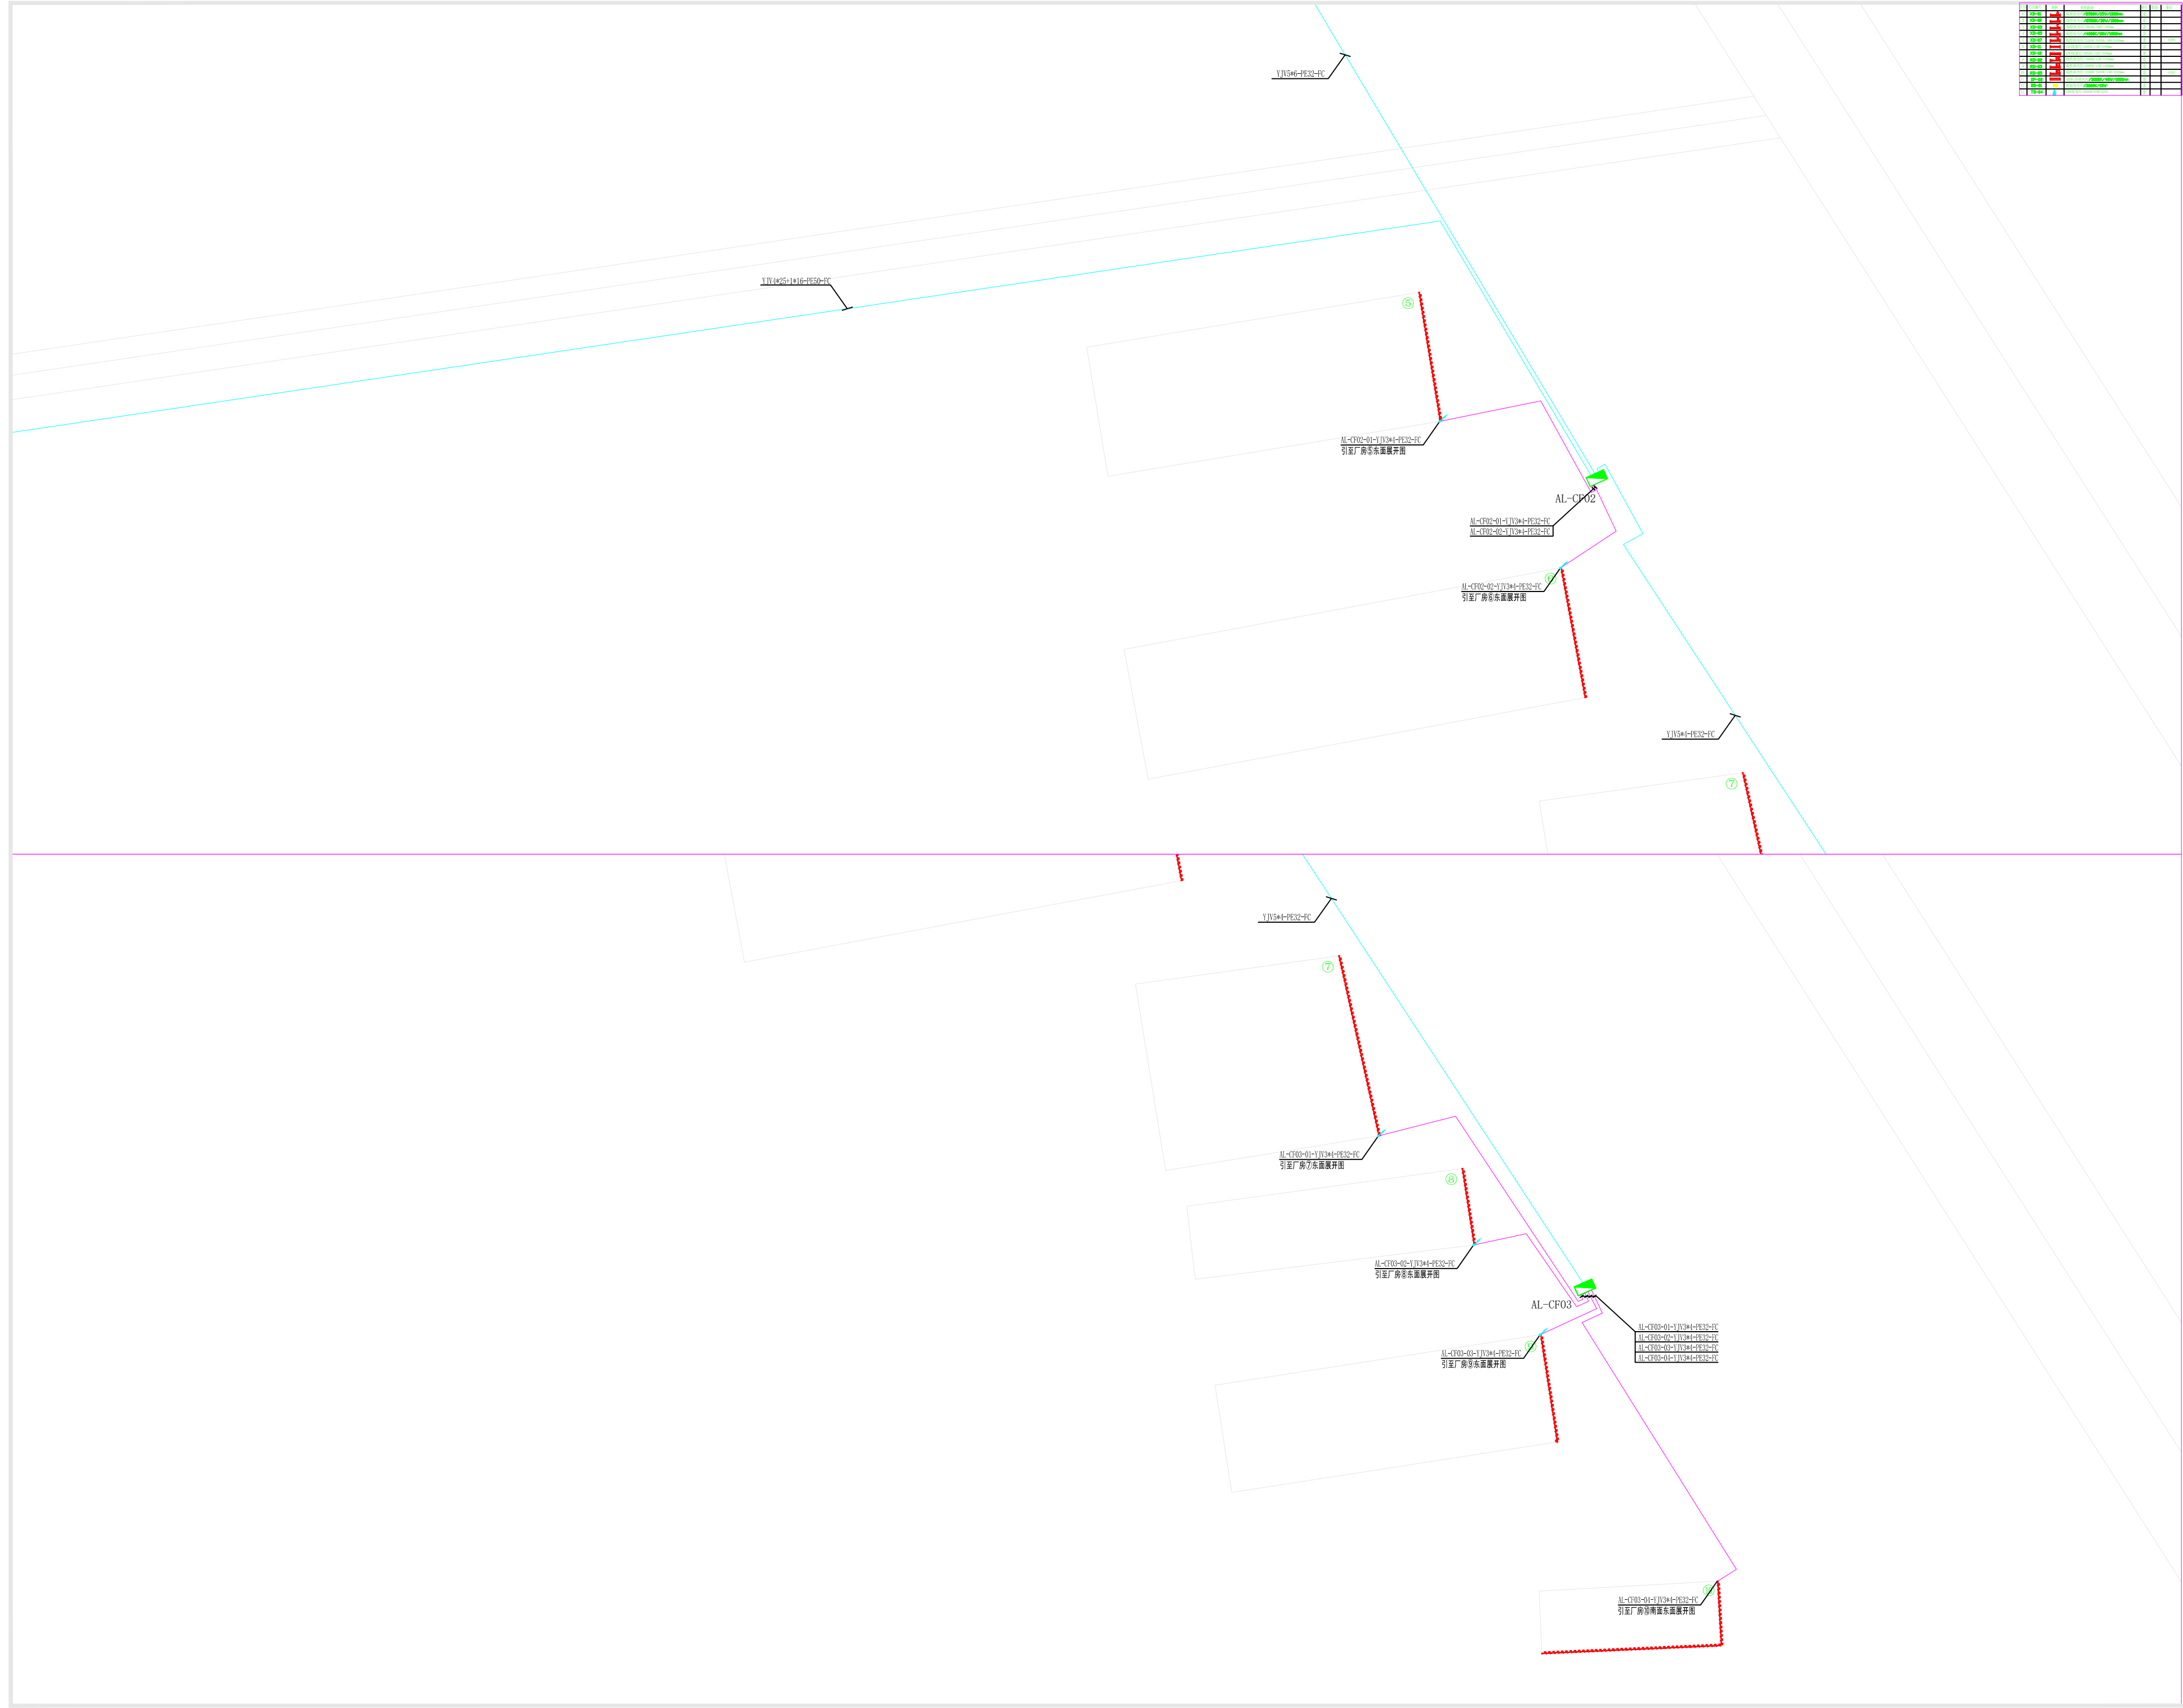

1	YJ354+PE32-FC	由配电箱引至	

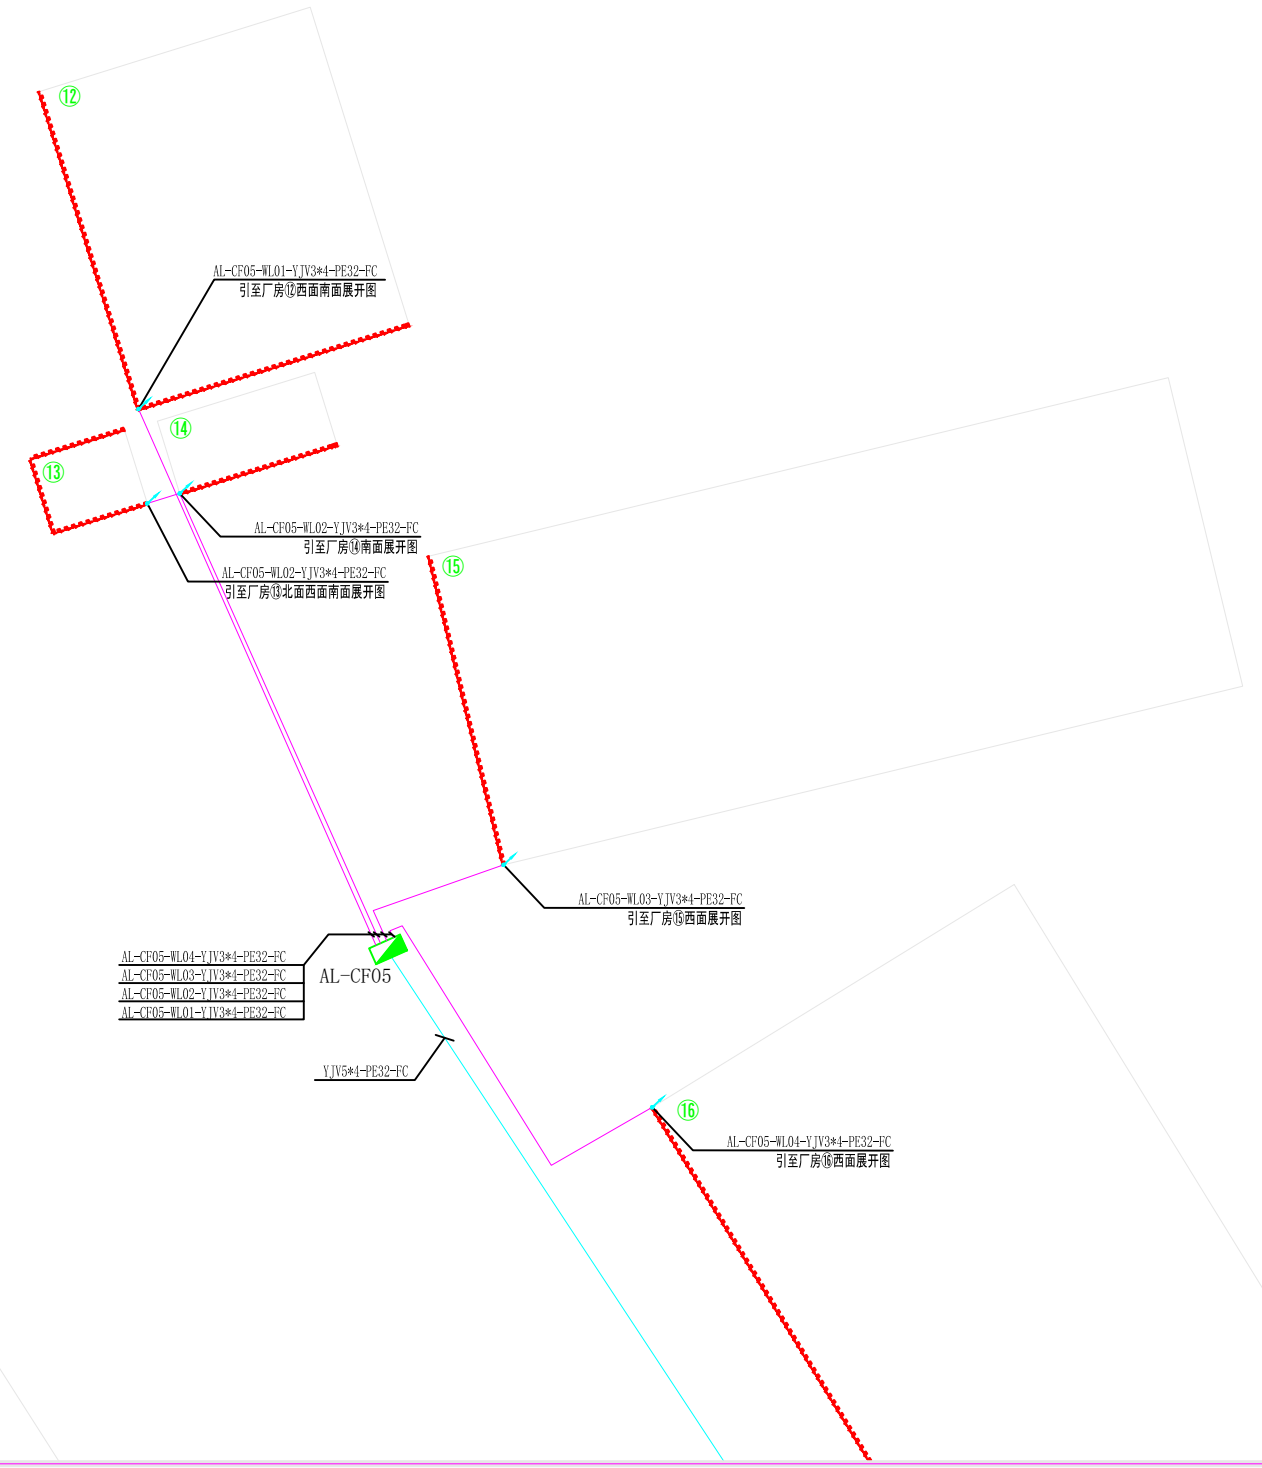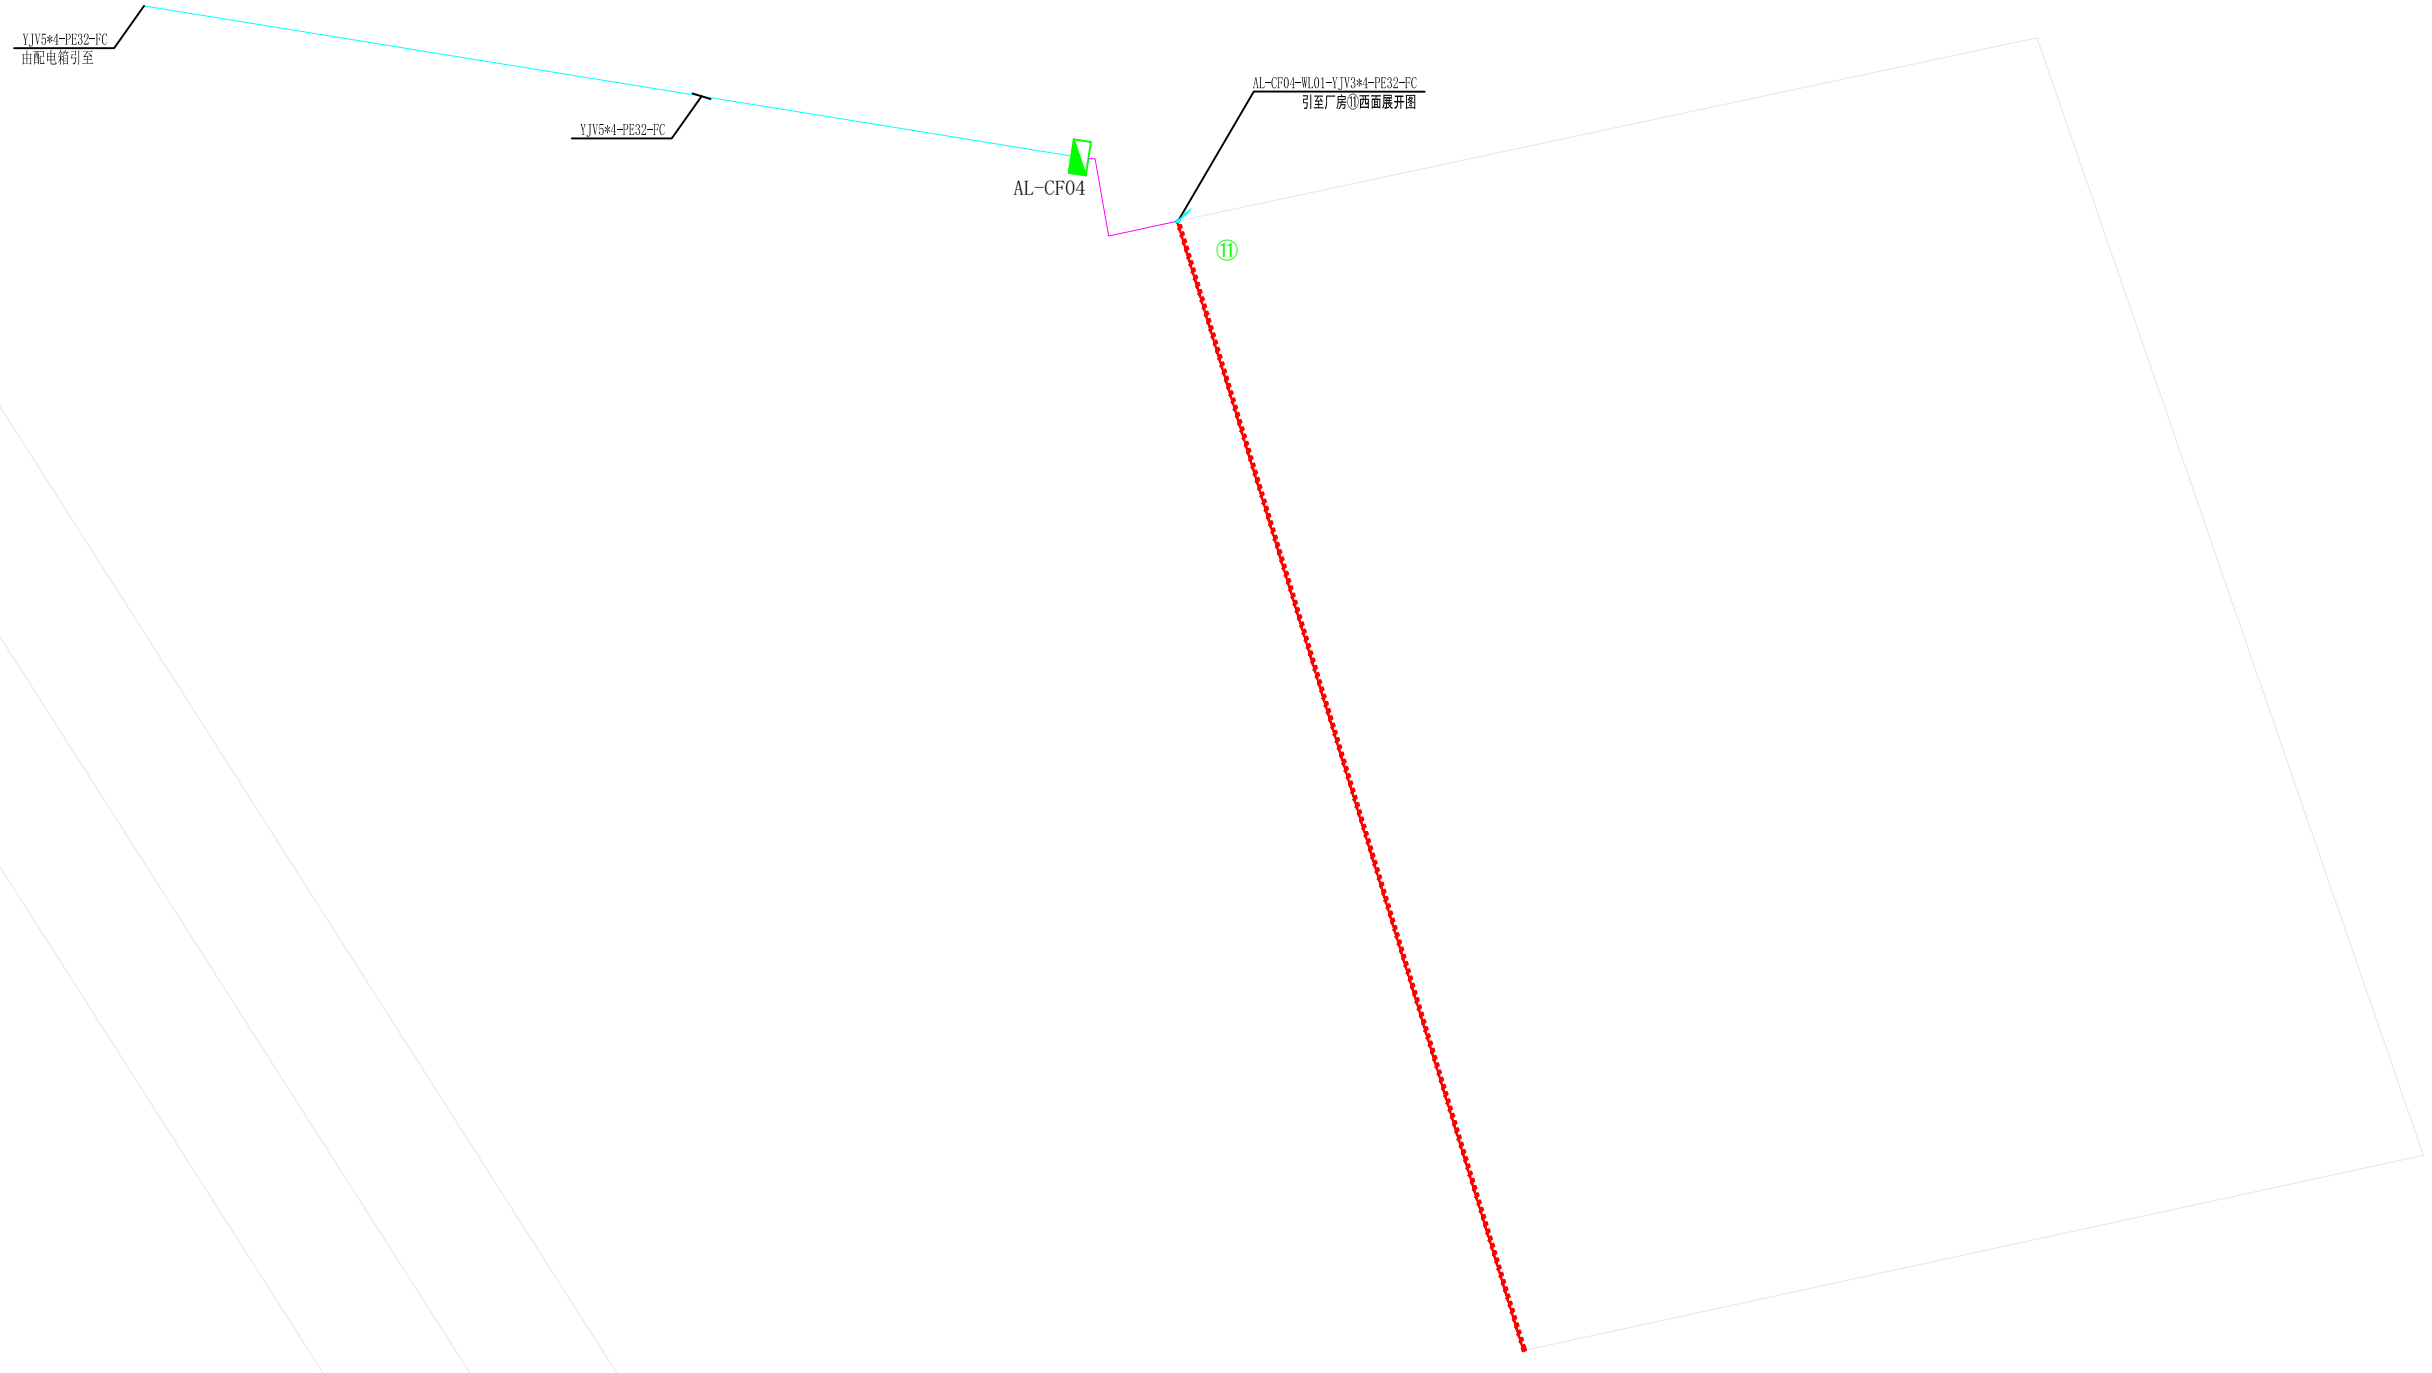

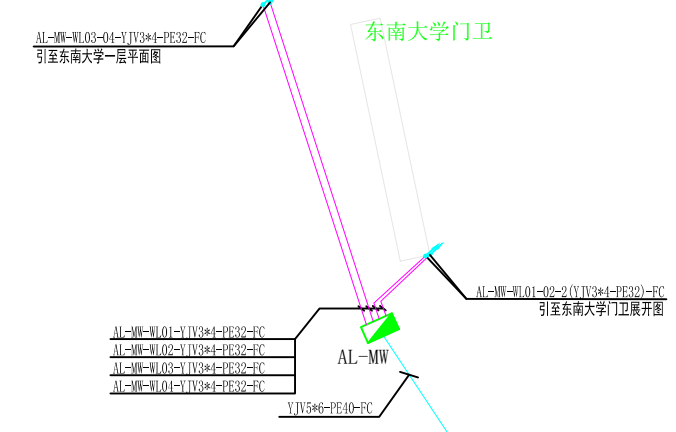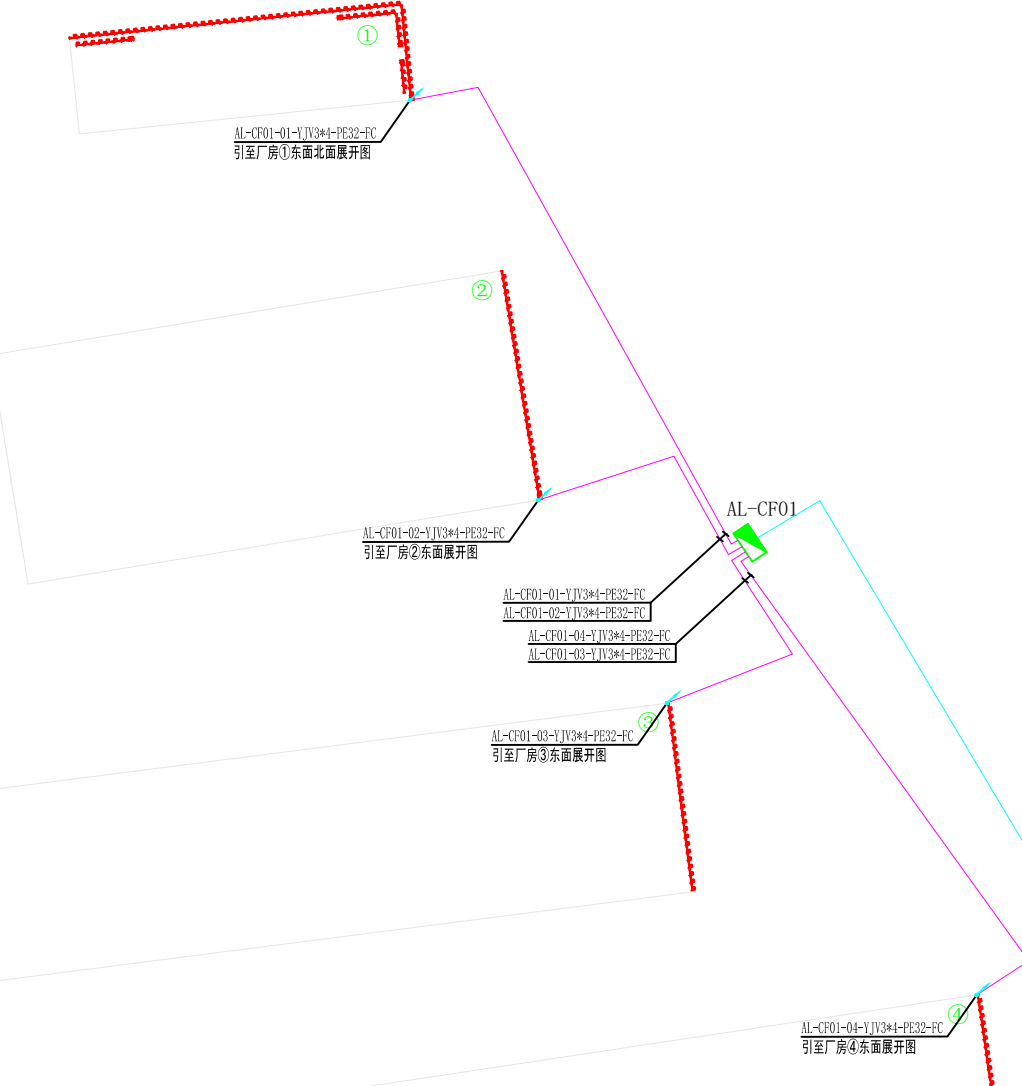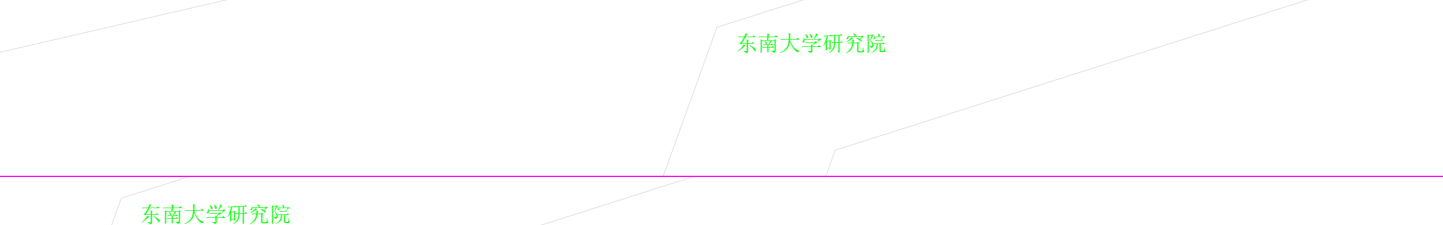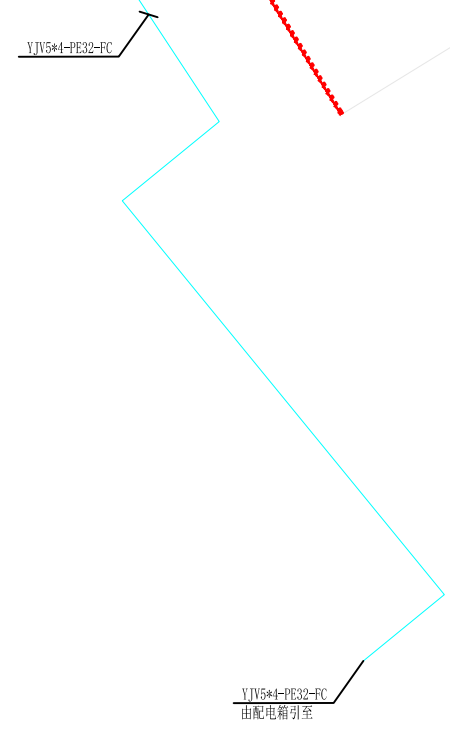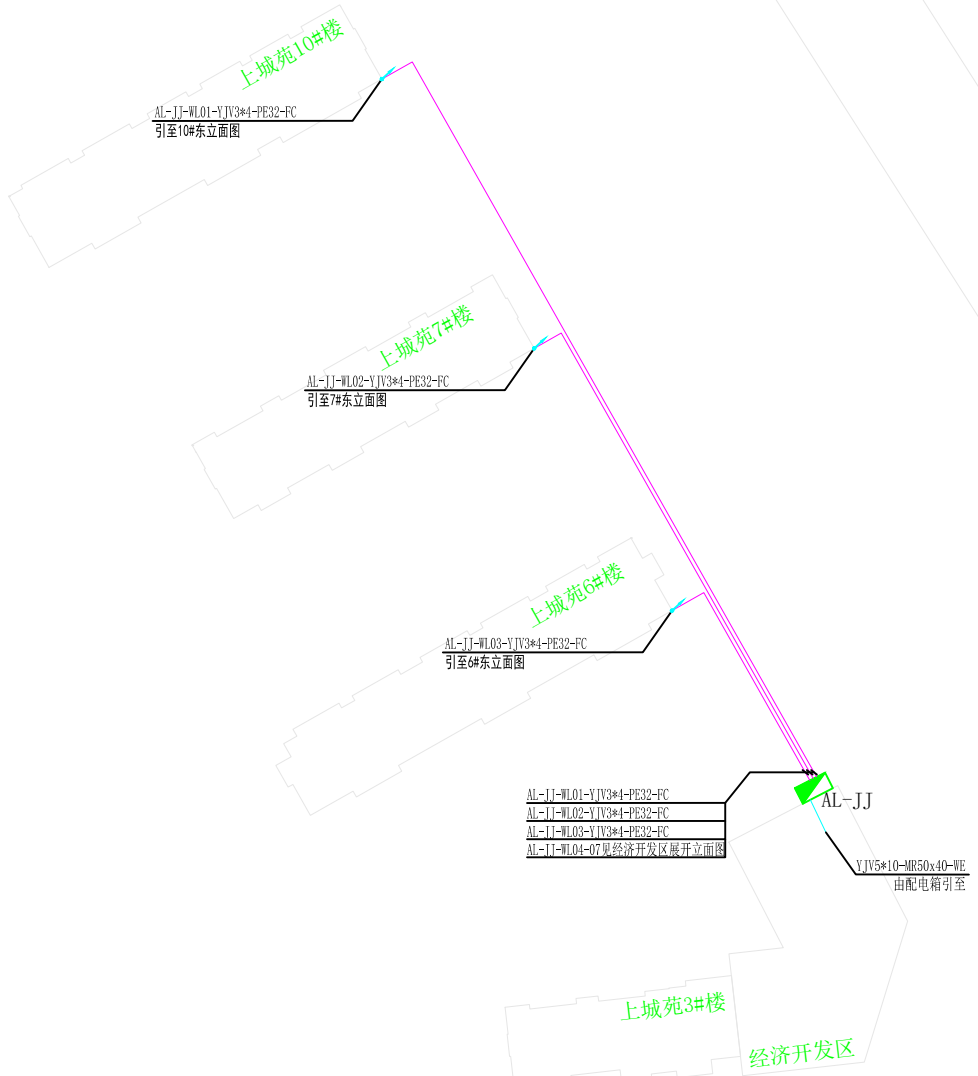

图例	说明
